

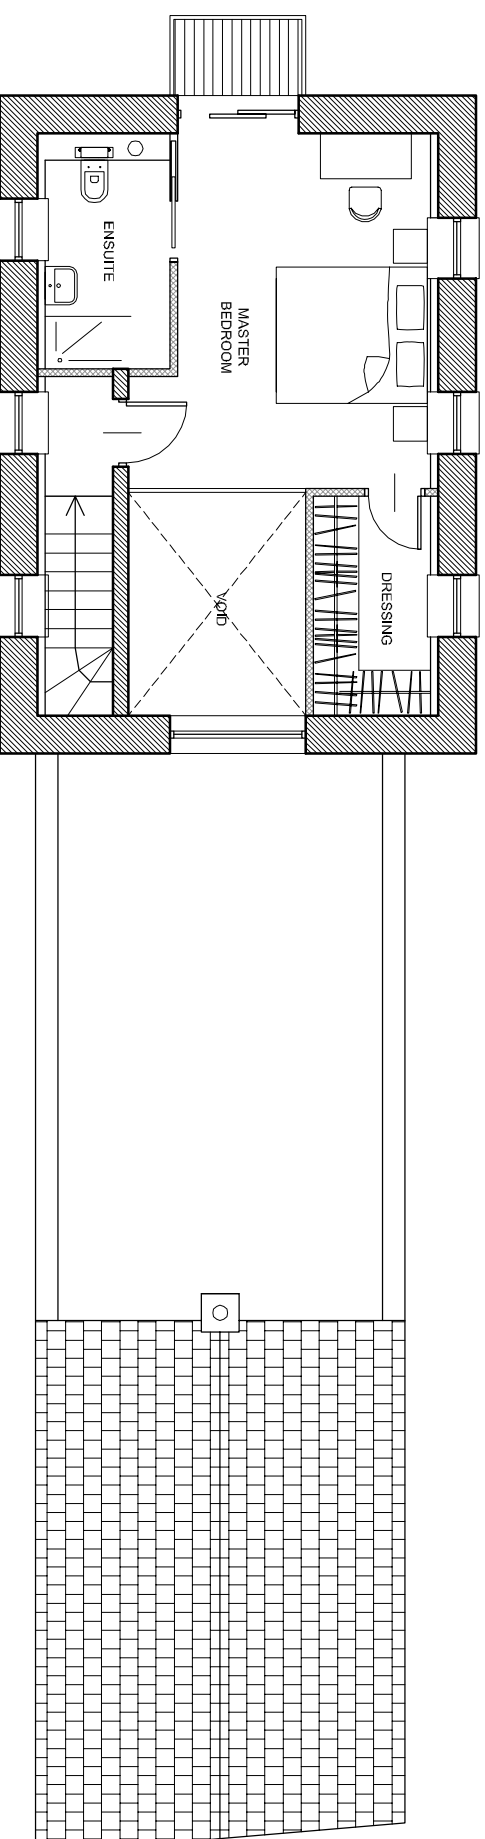
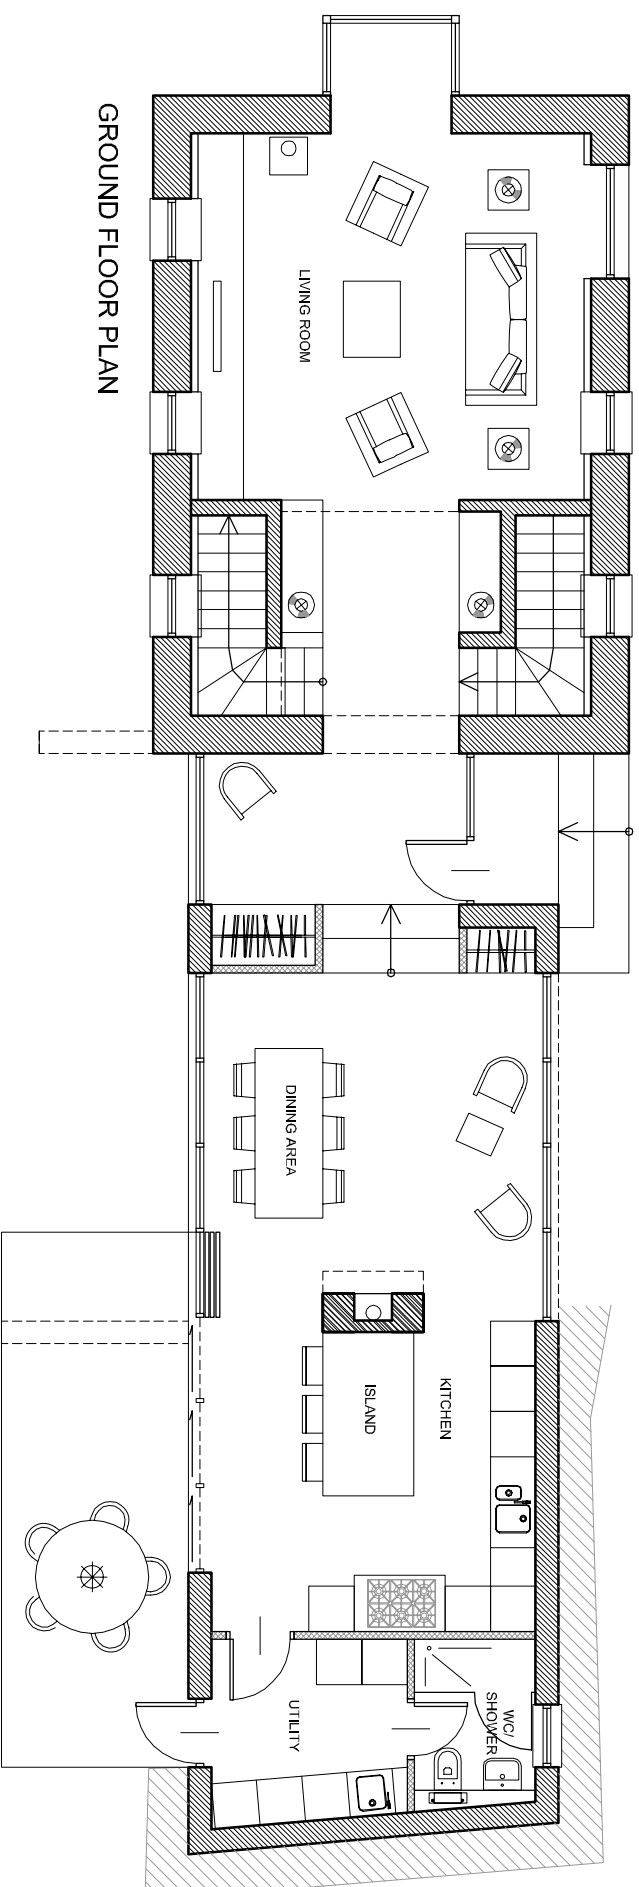


Notes: Do Not Scale.
 All Figured Dimensions To Be Checked
 On Site Prior To Construction.
 All Copyright Reserved.

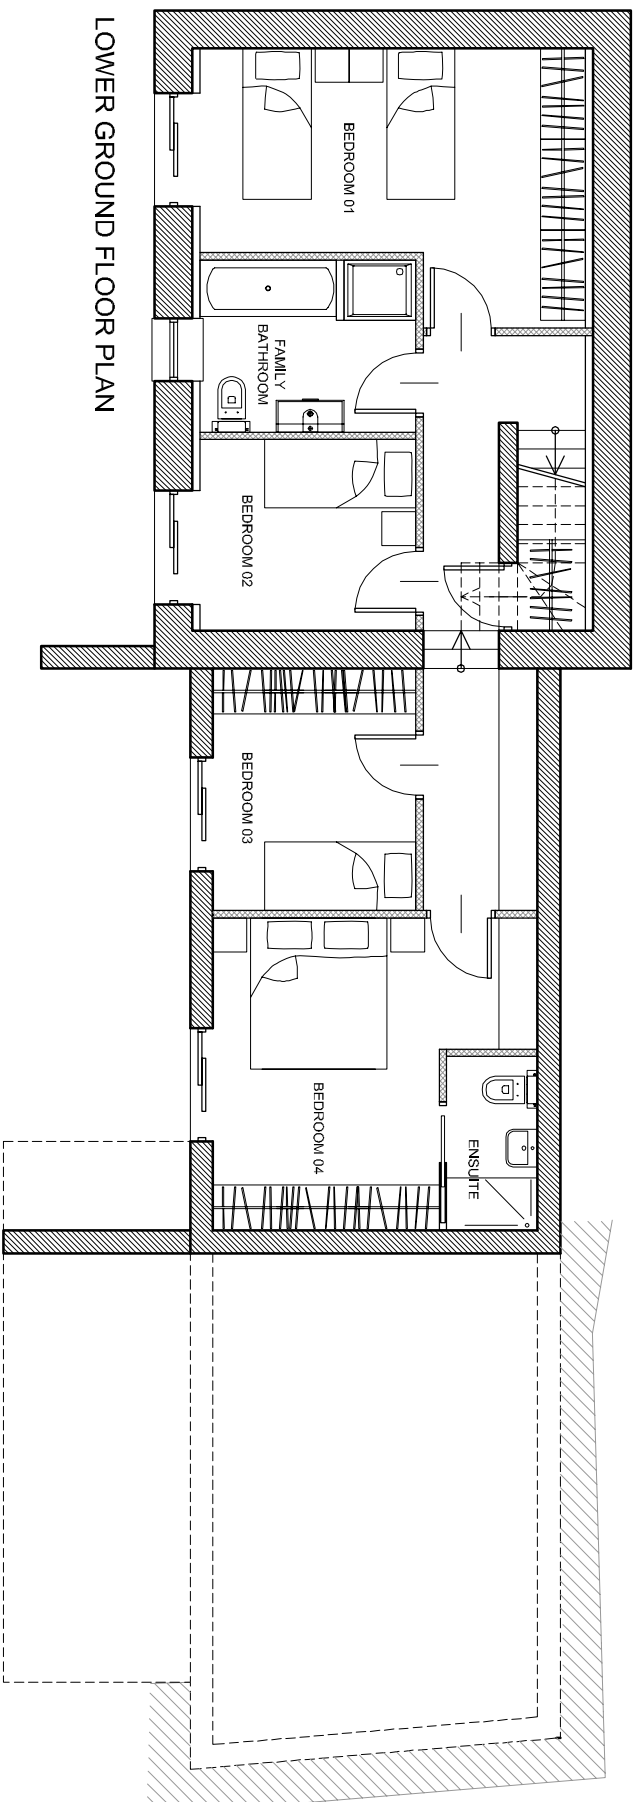

povall
 worthington

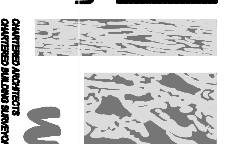

t: 028 90 45 01 05
 f: 028 90 45 01 04
 e: pw@pvmhall.co.uk

5 PILOTS VIEW
 HERON ROAD
 BELFAST
 BT3 9LE

rev : date : notes

Client	P BRENNAN	date	21.07.2010
Job Title	CAPPY CORNMILL	drawn/checked	BC
Drawing Title	GOLA ROAD	scale	1/100@A3
FLOOR PLANS	project no. 7604	drawing no.	01
		revision	