



FRONT ELEVATION


External finishes:  
 Roof: Black concrete tiles  
 Walls: Cream Self coloured render  
 Windows: White double glazed u.p.v.c.  
 Doors: u.p.v.c.  
 Rainwater: Black u.p.v.c.  
 Fascia: Black u.p.v.c.

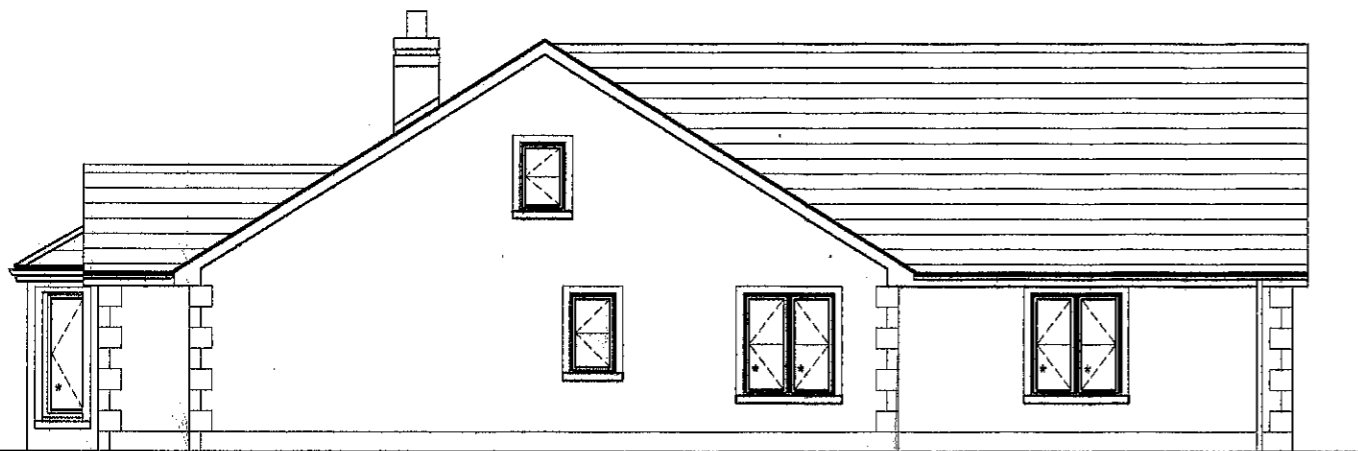

SIDE ELEVATION

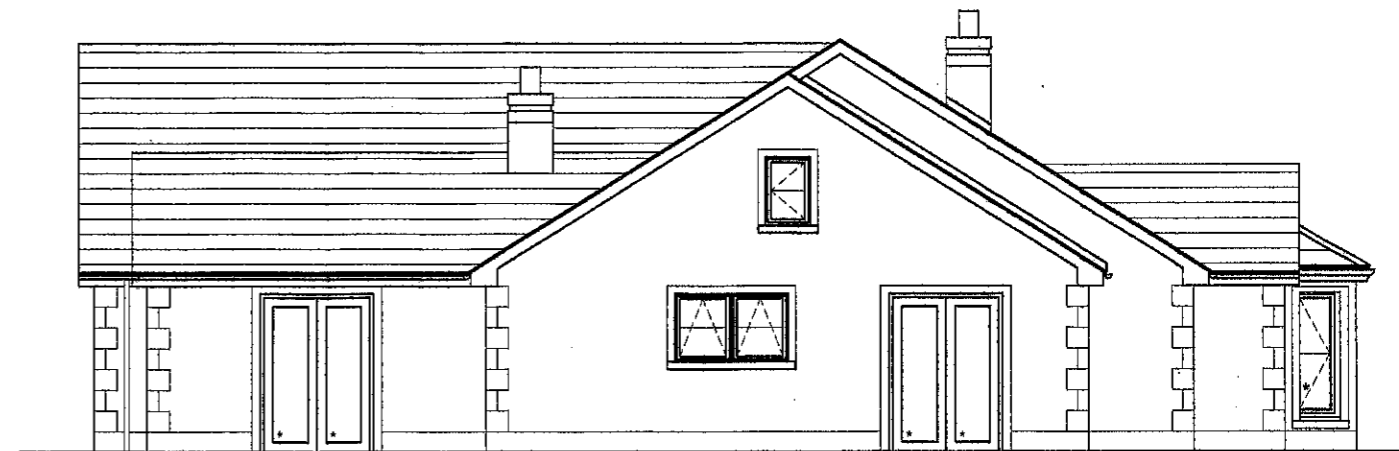

SIDE ELEVATION

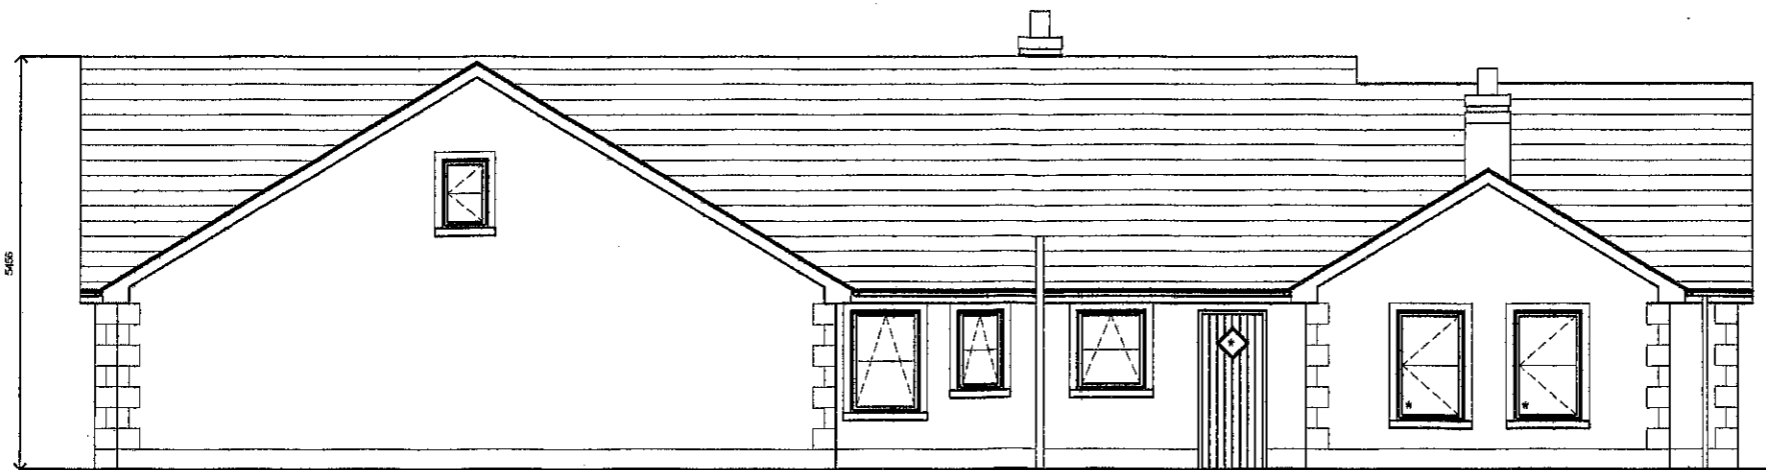

REAR ELEVATION

Rev:	Date:
Rev:	Date:
Rev:	Date:
Rev:	Date:

Robert Brown  
 Architectural solutions  
 46A Snowhill Road,  
 Baggin  
 Lisbellaw  
 BT94 6FY

Job Title:  
 Proposed dwelling & Garage  
 at Mullybritt, Lisbellaw  
 for Mr. S. McFrederick

Drwg Title:  
 Elevations

Job No.	980	Drwg. No.	E-01
Date:	Oct 07	Scale:	1:100
Revisions		Drawn by:	RB

Drawings not to be scaled © Copyright.