



SOUTH ELEVATION


FINISHES :  
 Stained Mahogany Hardwood doors  
 & windows  
 Black upvc rainwater goods ( Half round  
 gutters & round downpipes )  
 Black tile roof finish  
 Concrete cills  
 Wall finish to be self coloured render

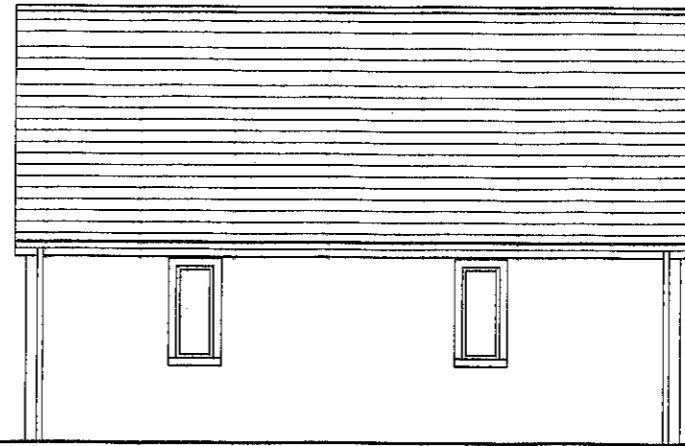


NORTH ELEVATION

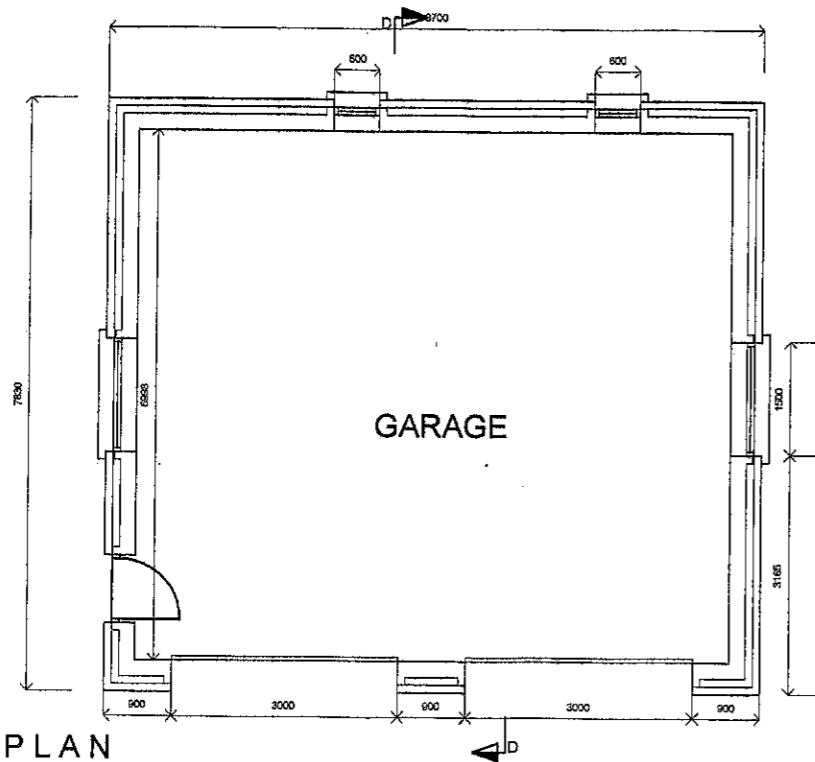

FLOOR PLAN

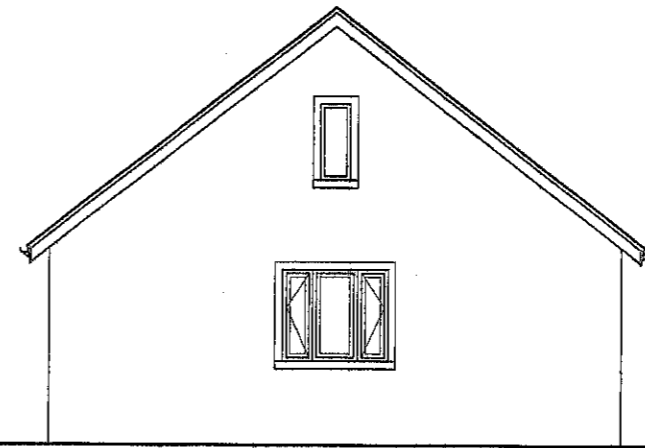


WEST ELEVATION

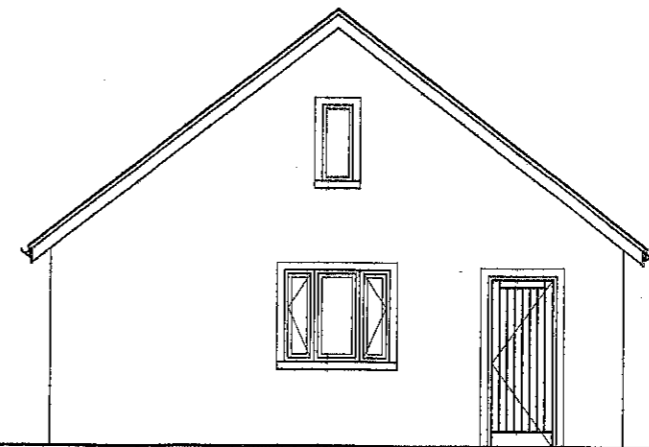

EAST ELEVATION

Roof construction:  
 Tiles on 38 x 25 saw battens  
 Tyvek Supro roof underlay  
 Trusses at 600 c/c  
 9.5mm plasterboard & e/lin ceiling  
 Trusses to be fabricated & braced in accordance with BS 5268.

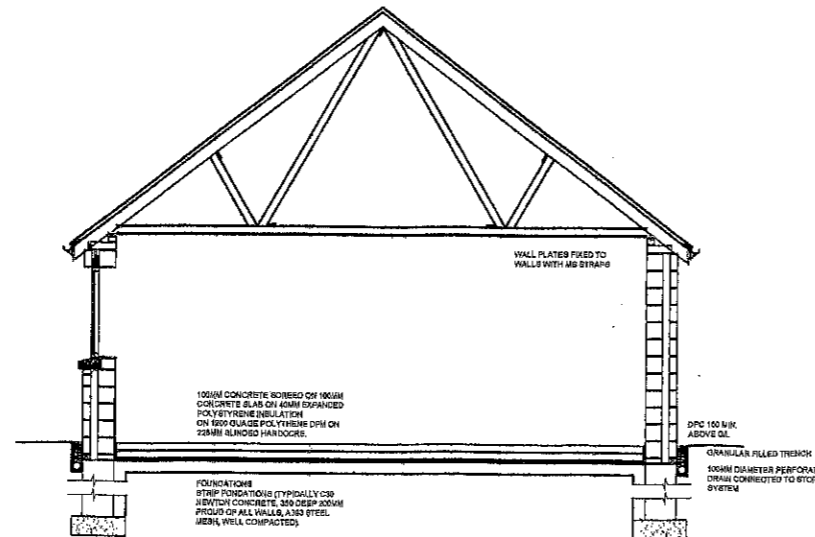

Rev:	Date:
Rev:	Date:
Rev:	Date:
Rev:	Date:

Robert Brown  
 Architectural solutions  
 48A Snowhill Road,  
 Bangio  
 Lisbellaw  
 BT94 6FY

Job Title:  
 Proposed dwelling & Garage  
 at Mullibrit, Lisbellaw  
 for Mr. S. McFrederick

Drwg Title:  
 floor plan, elevations & section

Job No. 980	Drwg. No. G-01
Date: Oct 07	Scale: 1:100
Revisions	Drawn by:
Drawings not to be scaled	