




Proposed Ground Floor

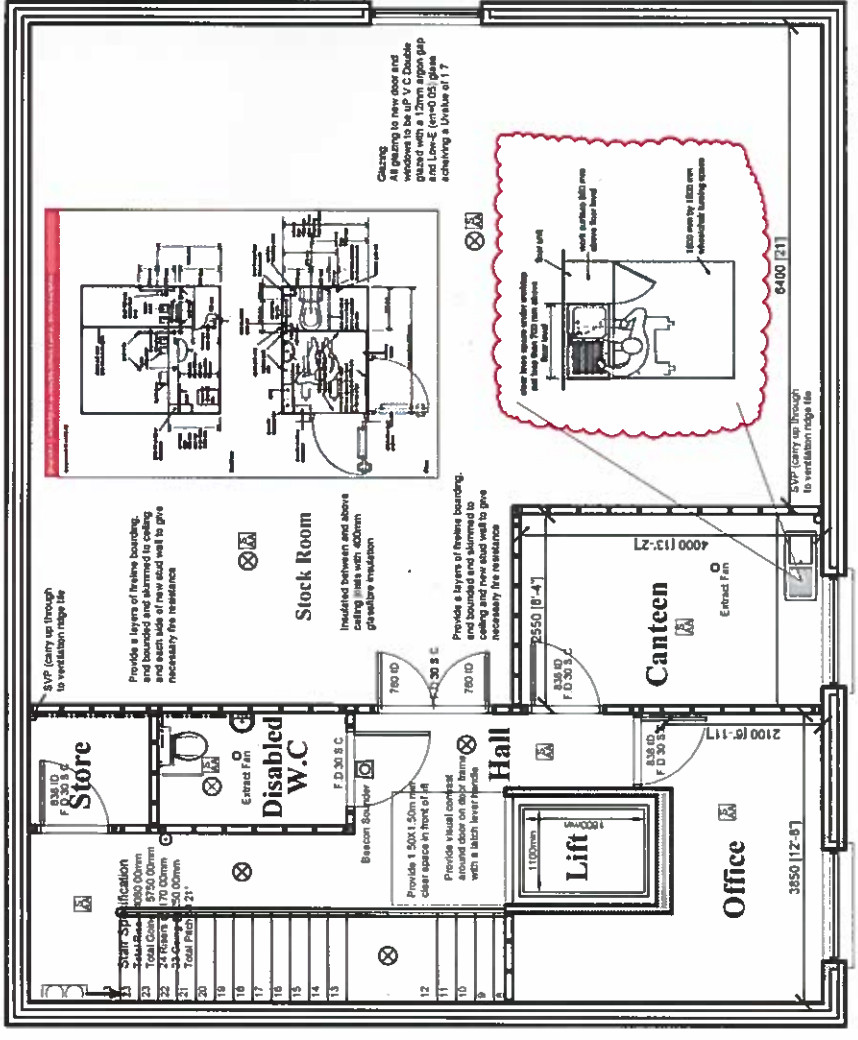

Proposed First Floor

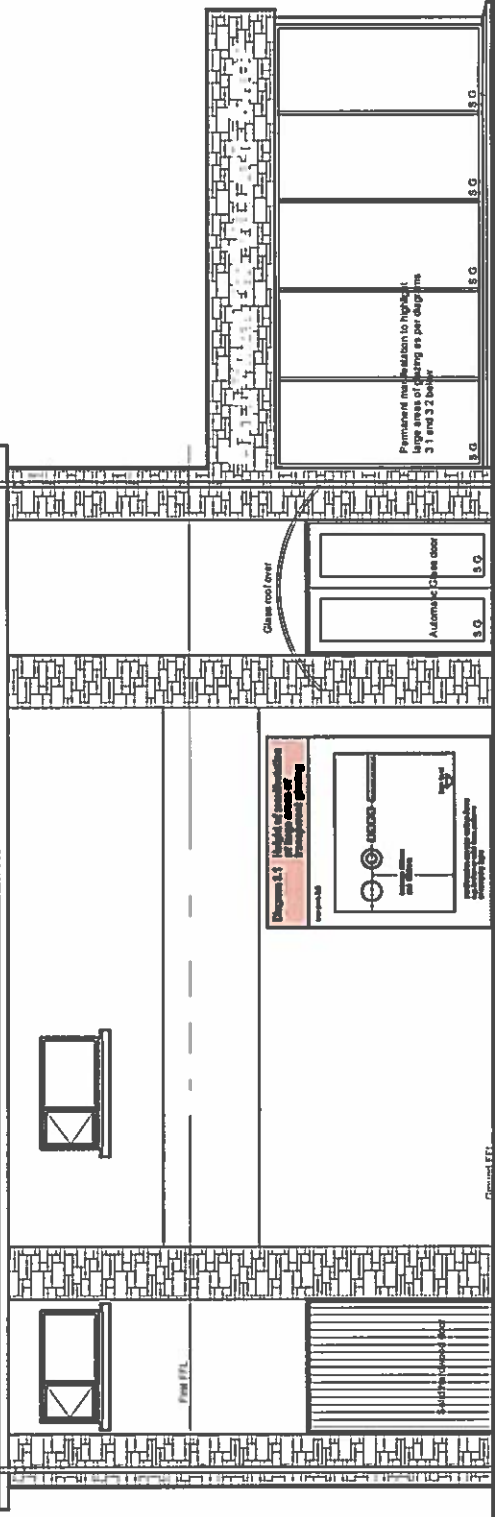

Proposed Front Elevation

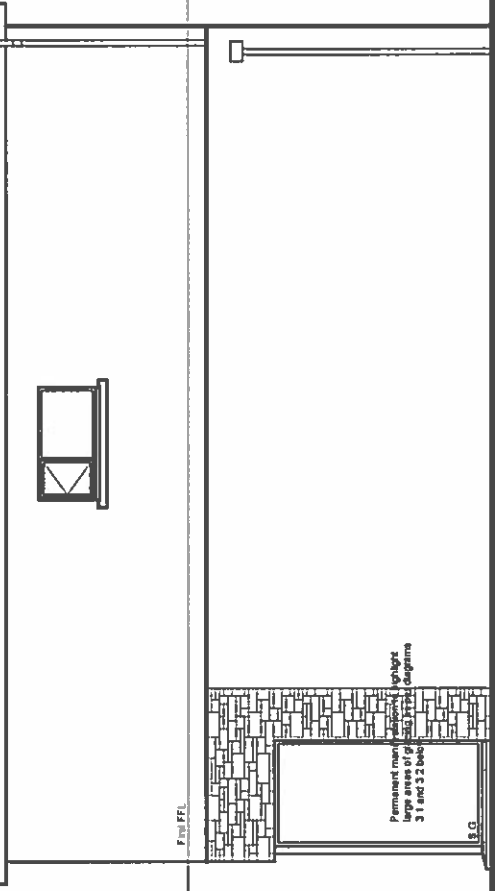

Proposed Side Elevation

GJ Mitchell Architectural Design



25 Kilmoy Court, Kilkenny, Co. Down, BT34 4NR
Tel: 02841769748 Mobile: 07803777197
e-mail gjmitchdesign@hotmail.co.uk

CLIENT
Mr and Mrs Danny Rodgers

PROJECT No.
11/04

DRAWING TITLE

Proposed Floor Plans & Elevations

DATE
Feb 2011

SCALE
1:50

DRAWN BY
Glyn Mitchell

REVISION

DRAWING No.
02

PROJECT

Proposed Alteration and Extension to Existing Shop

19 Ballymartin Village, Ballymartin, Kilkenny

FOR INFORMATION ONLY