


Section A-A

Section B-B

SCHEDULE OF PRE-CAST CONCRETE LINTELS

CLEARSPAN	DEPTH	TOP REIN. BAR DIA.	BOTTOM REIN. BAR DIA.
0.600	150mm	1No.	10mm
0.900	150mm	1No.	10mm
1.200	150mm	1No.	12mm
1.500	215mm	1No.	12mm
1.800	215mm	2No.	12mm
2.100	215mm	2No.	12mm
2.400	215mm	1No.	12mm
2.700	215mm	1No.	16mm
3.000	300mm	1No.	16mm
3.600	300mm	1No.	19mm
		2No.	25mm

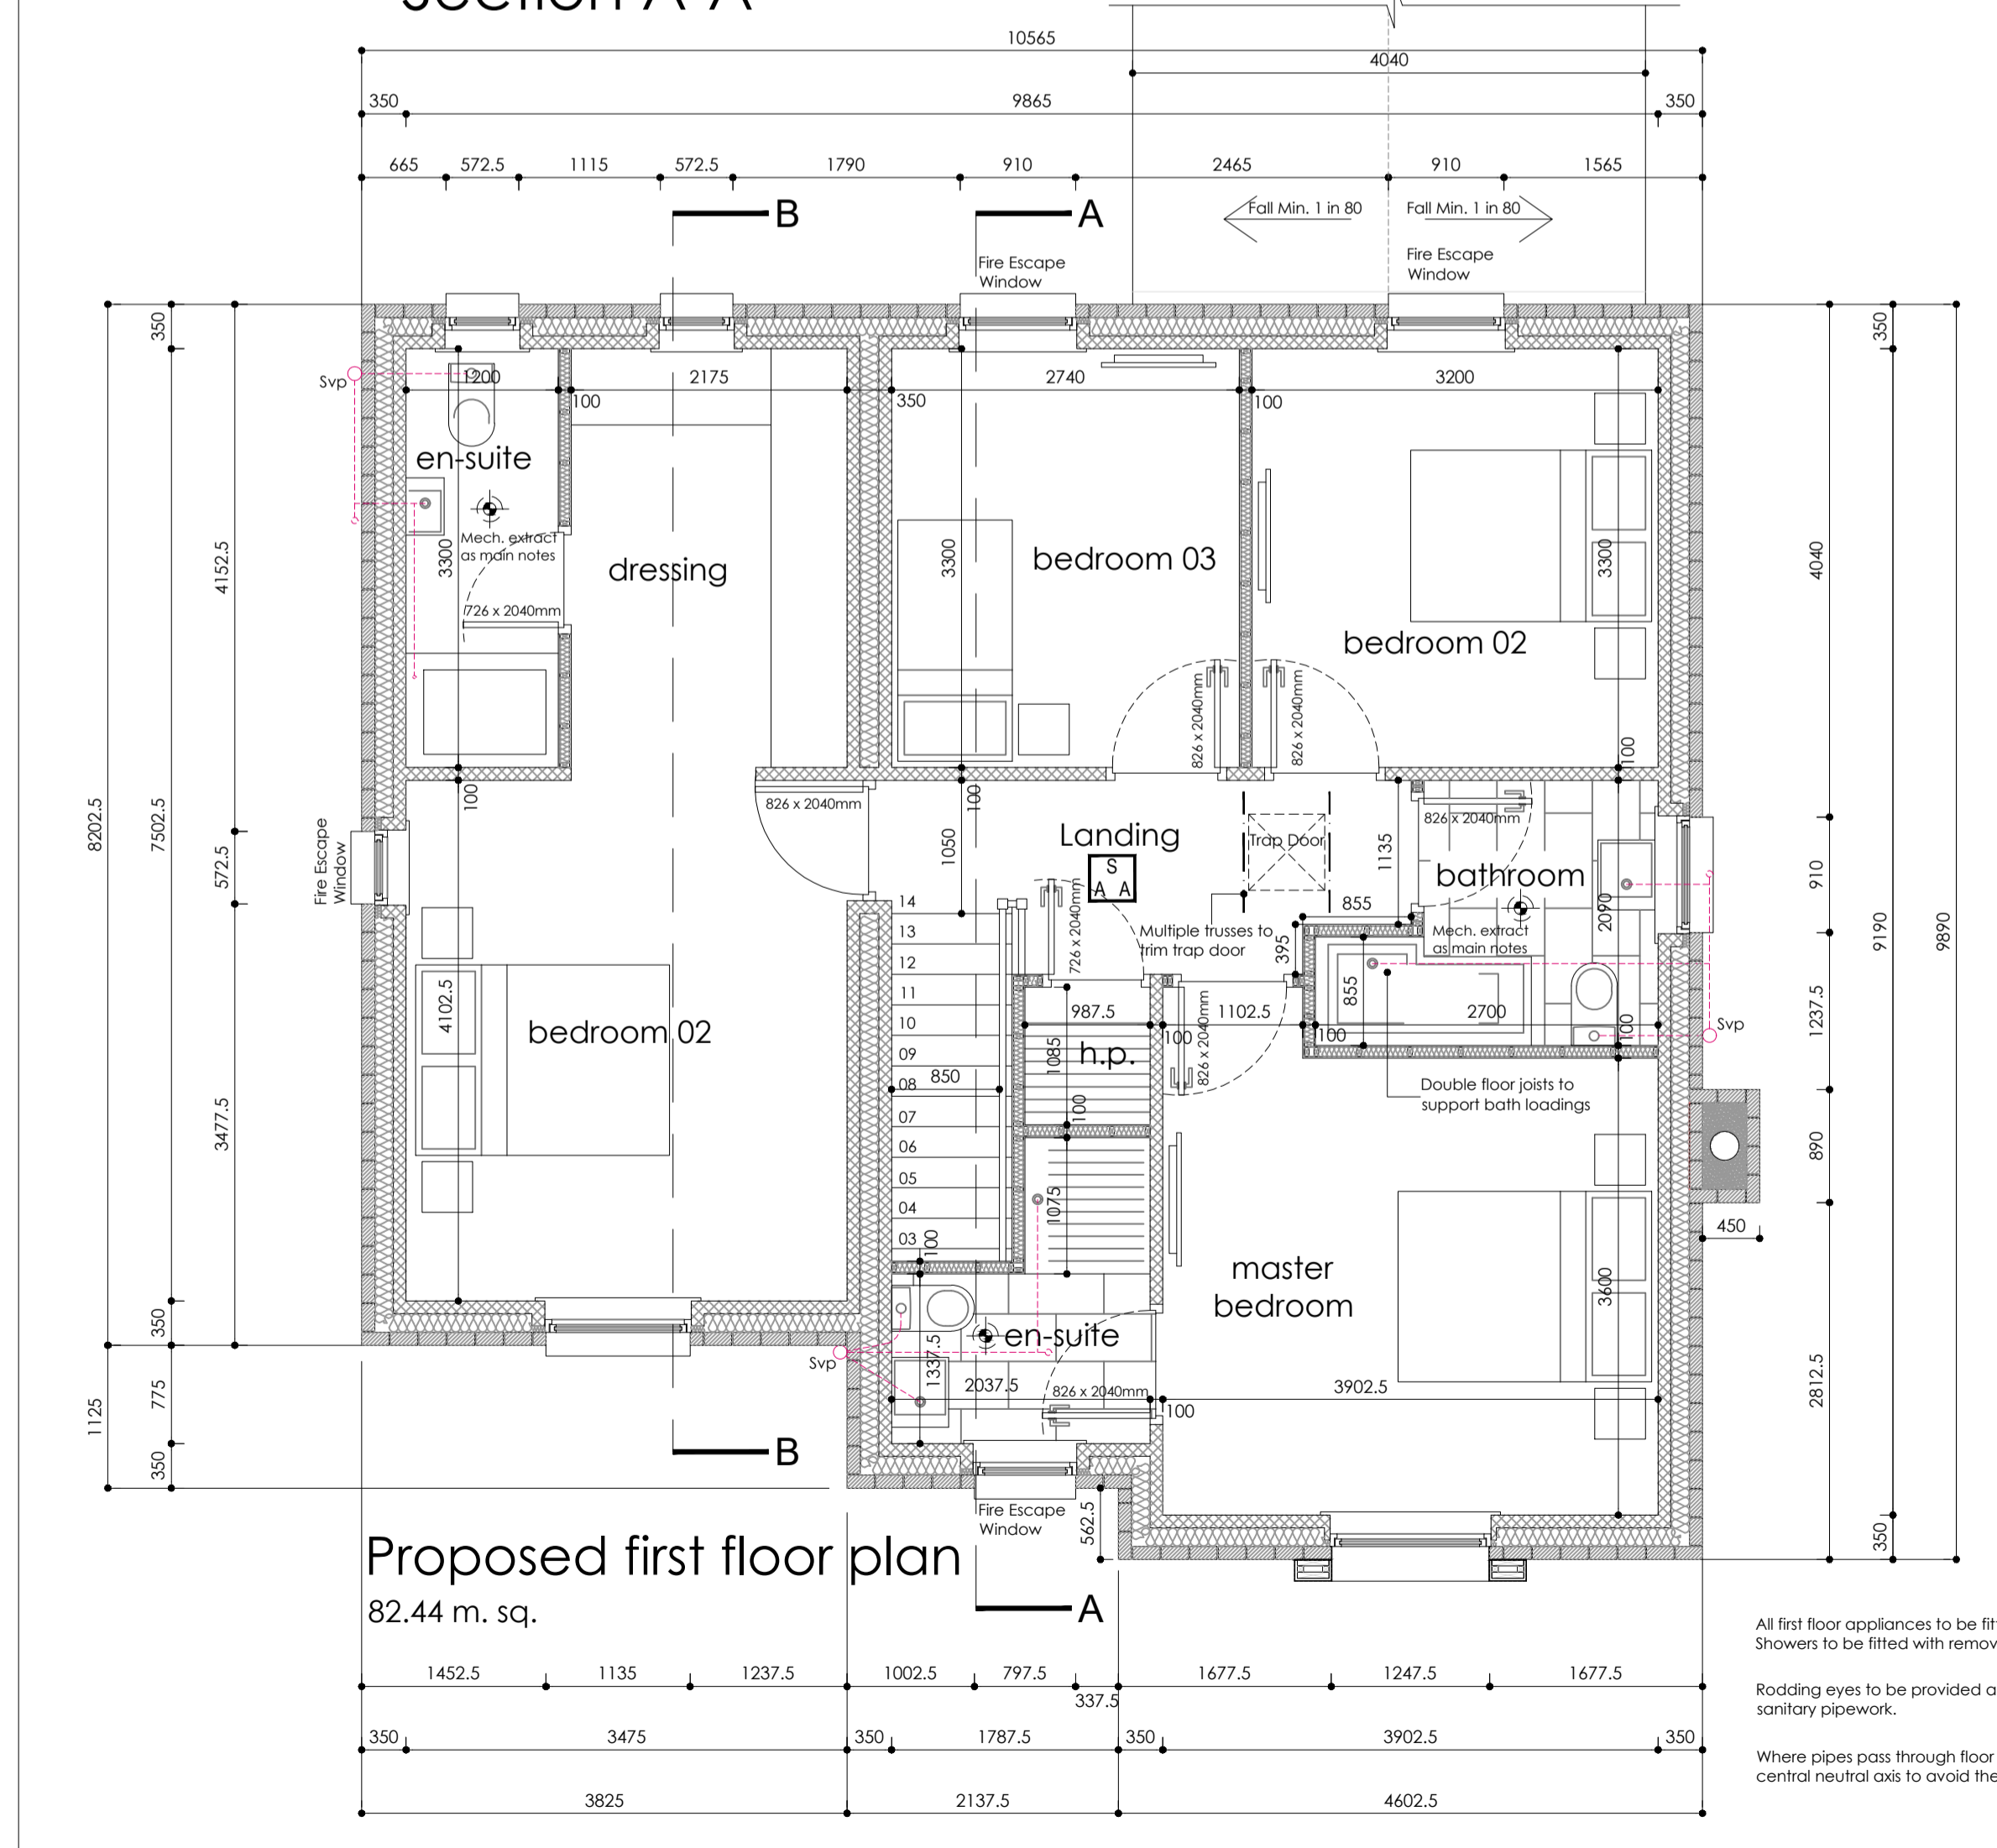

Section C-C

Revision details:

No.	Description	Date

Project: **proposed erection of residential development comprising of 14 no. detached dwellings & garages at lands off gipinstown road, lurgan**

Client: Skyline Planning Consultants Ltd

Drawing: Working drawing: House Type A3
First floor plan & Sections

Drawing no: 04
Scale: 1 - 50
Date: Nov '16
Project no: 15 - 28
Drawn by: c.mck

Fleming McKernan Associates
1 upper abbey street
coleraine
BT52 1BF
t: 028 703 6998
f: 028 703 4349
e: fmkarchitects@btconnect.com