

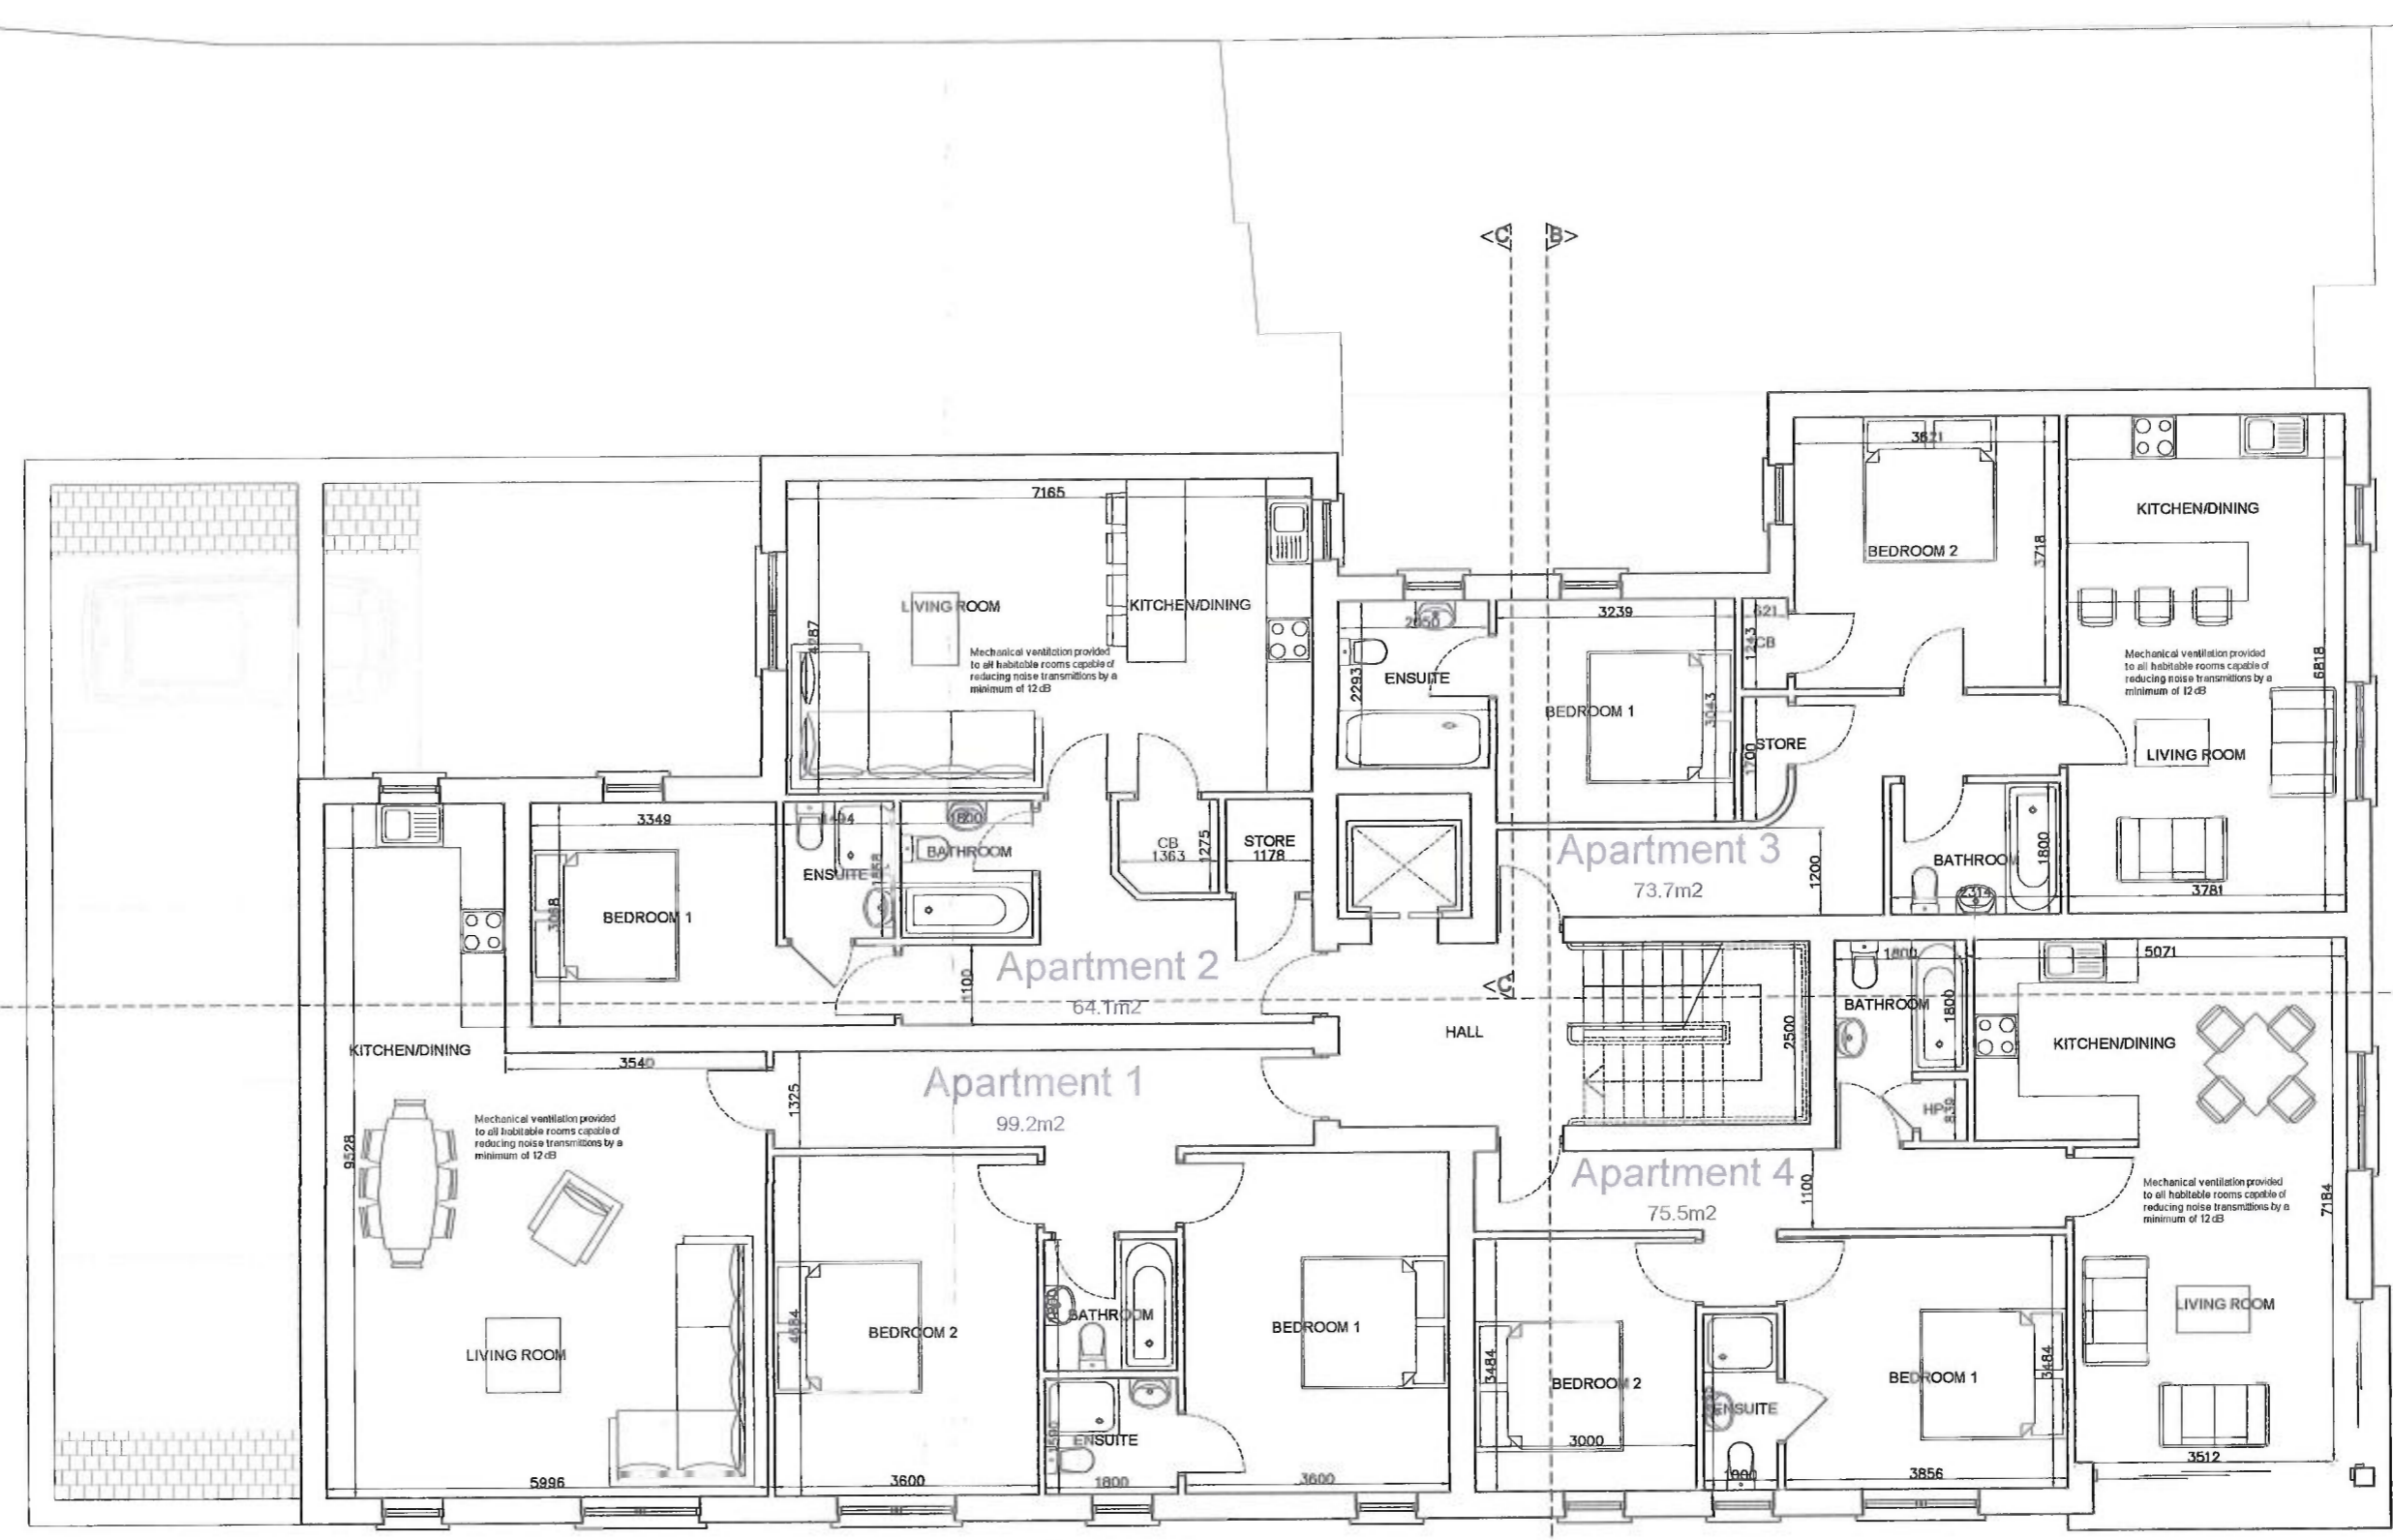


THIRD FLOOR PLAN

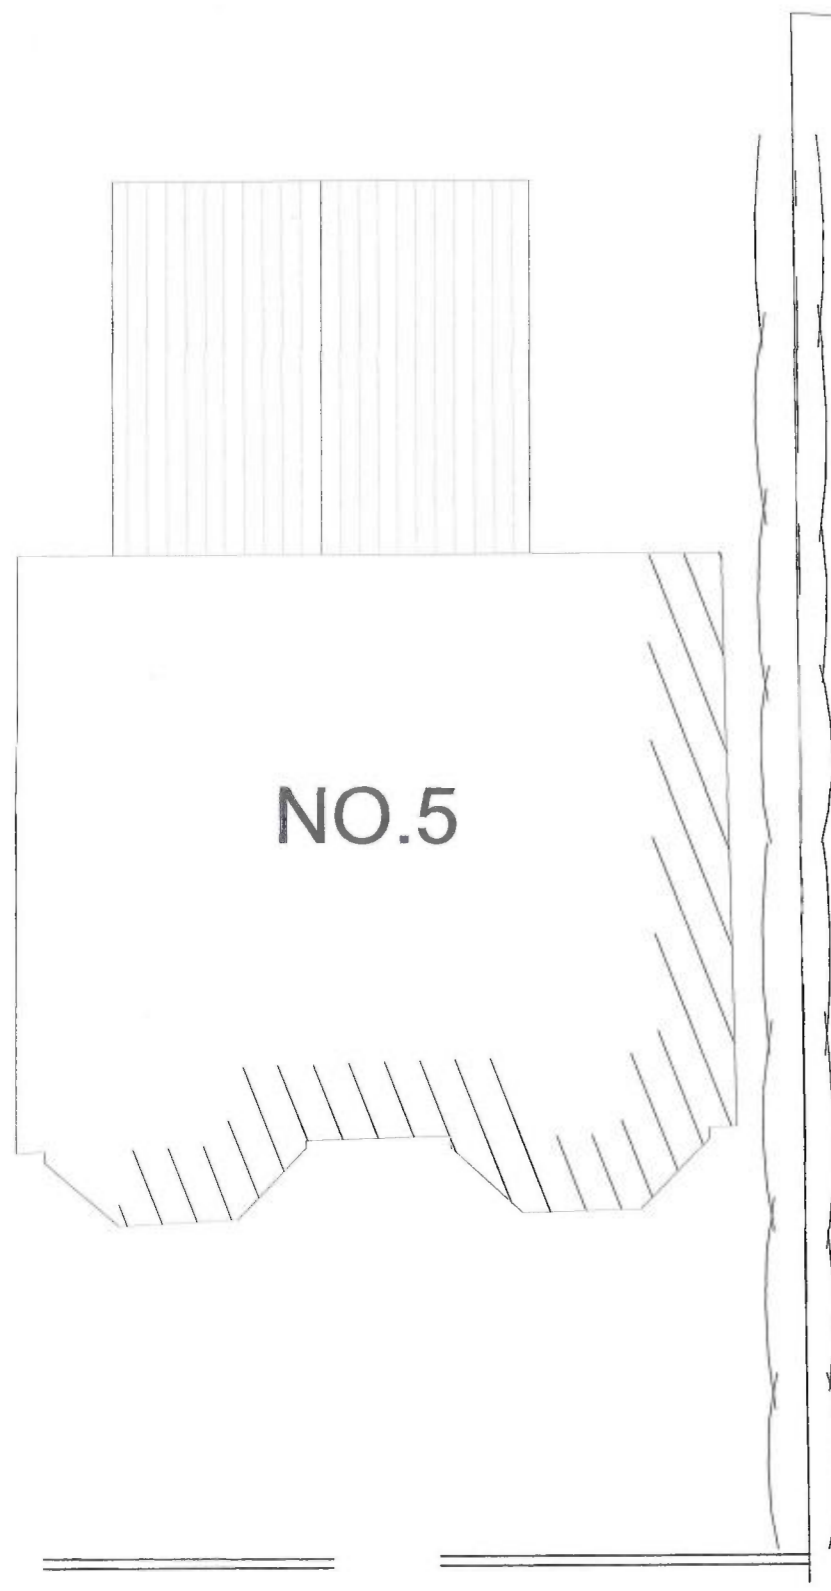

FIRST & SECOND FLOOR PLAN

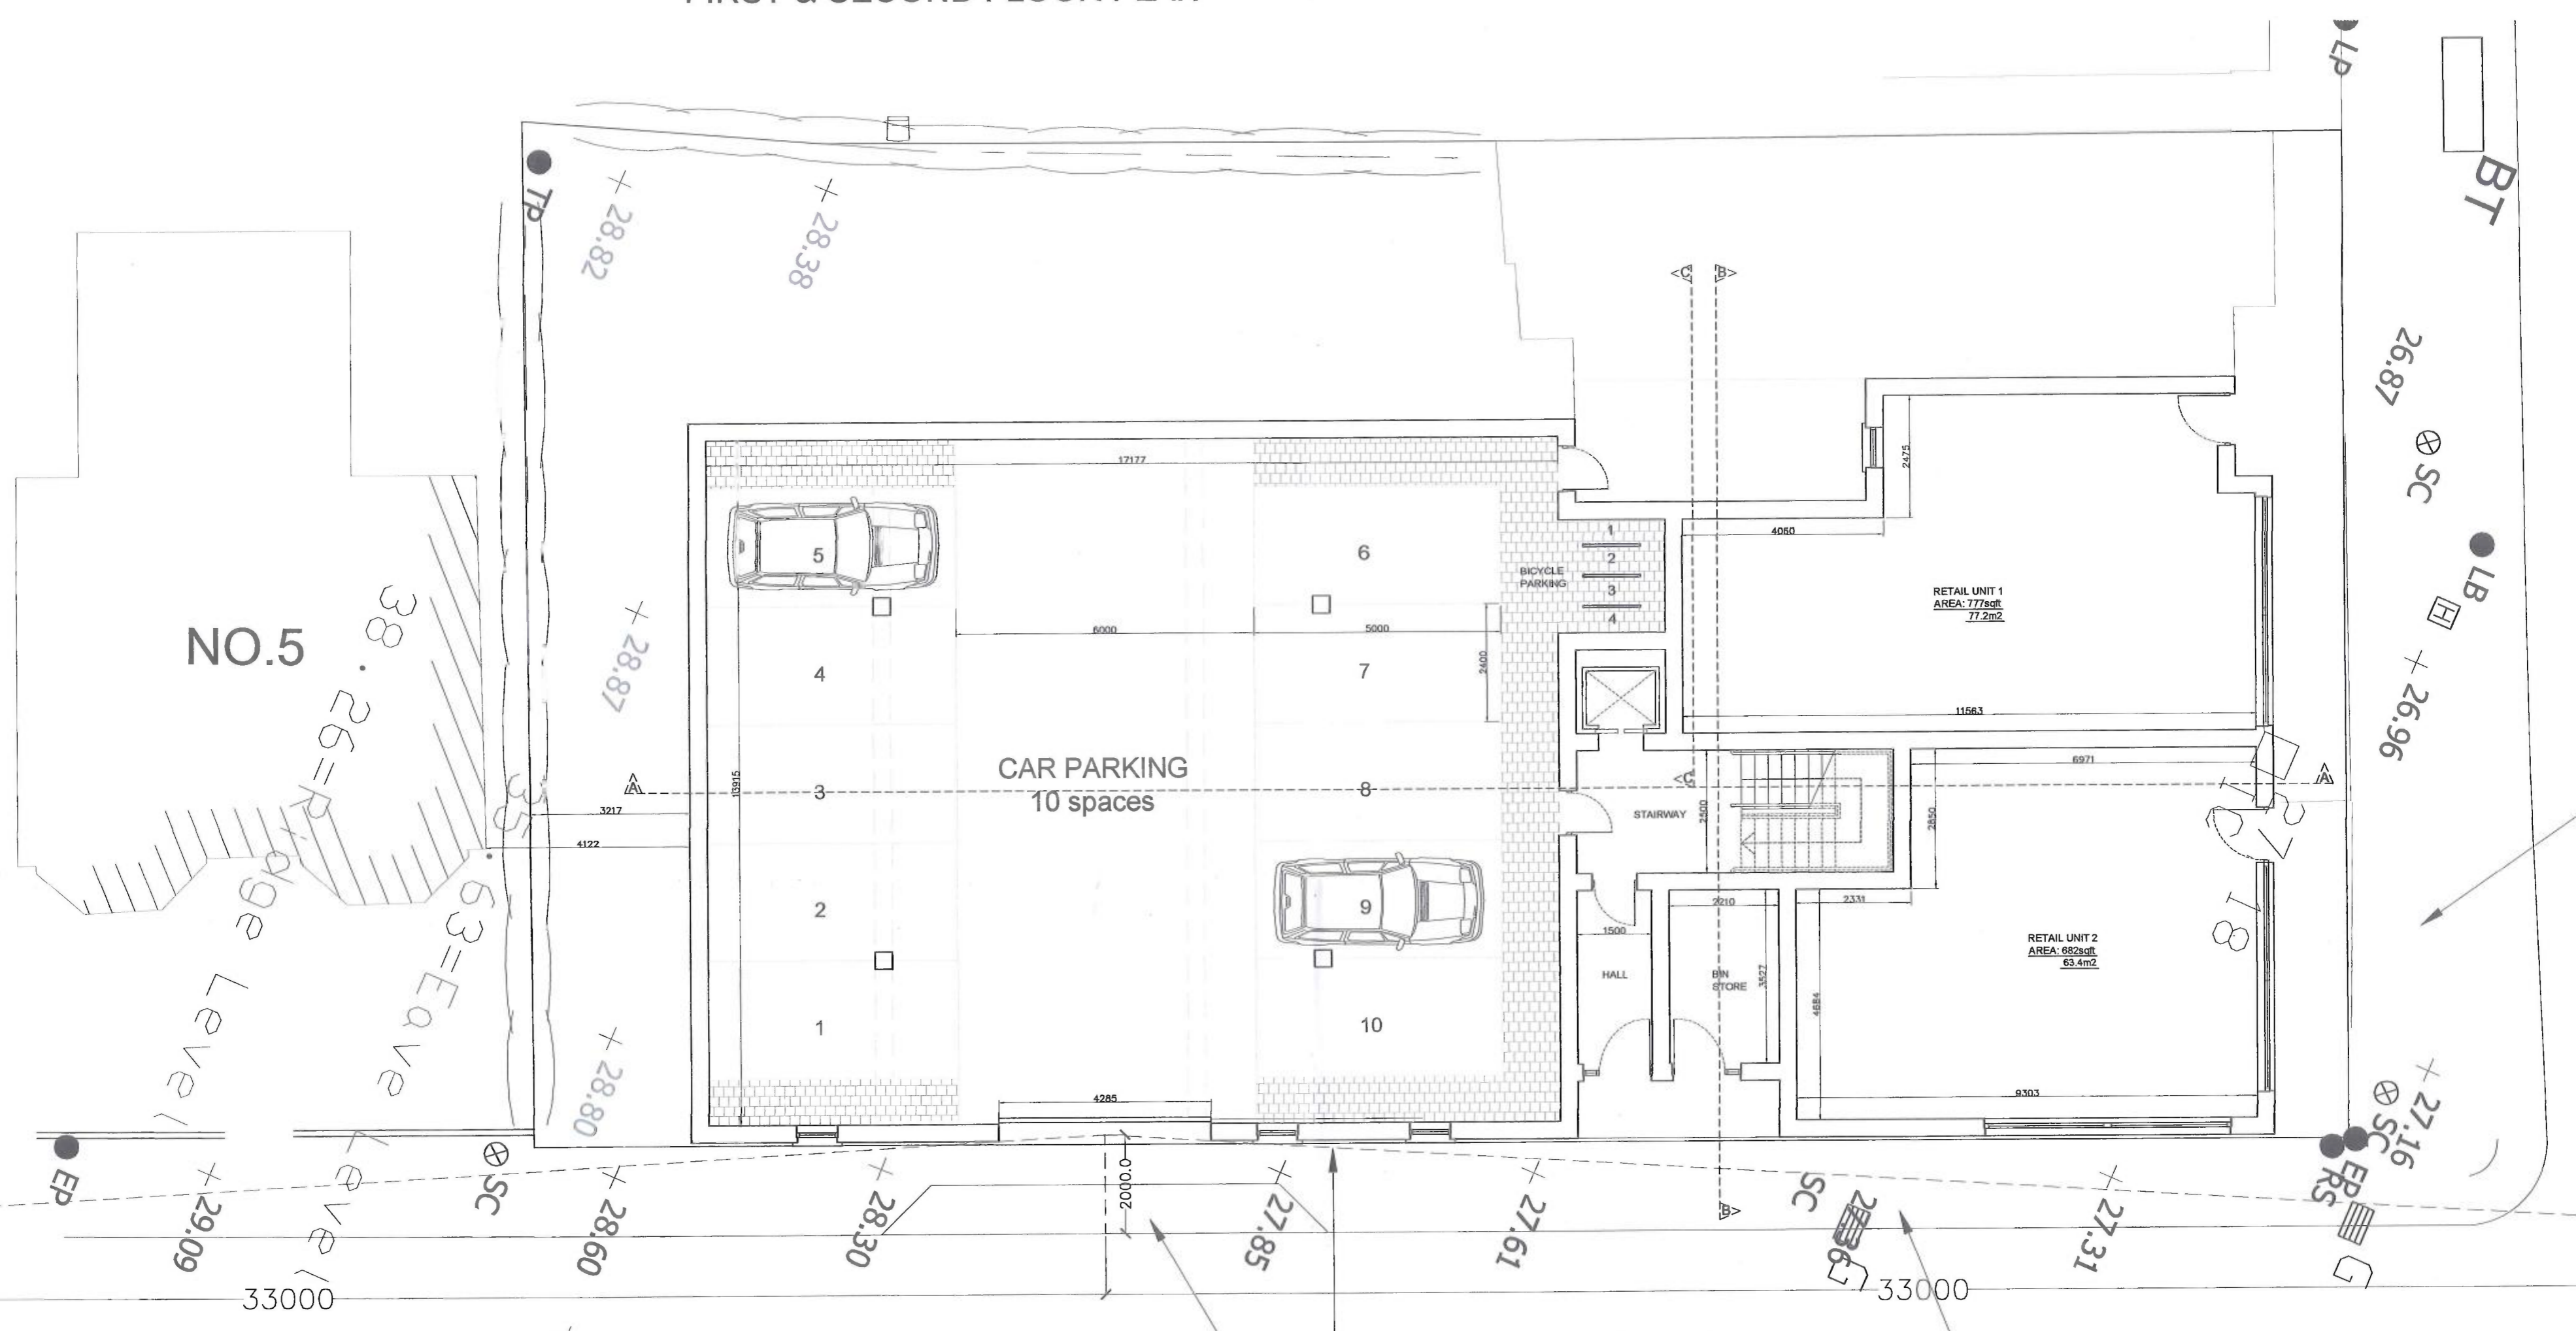

GROUND FLOOR PLAN

2m x 33m visibility splays  
 New drop kerb access to be provided to satisfaction of roads service  
 Original footpath width retained

Project	160 to 162 Kingsway, Dunmurry
Client	Paul Allen
Drawing Title	Ground, 1st, 2nd & 3rd Floor Plans
Scale	1/100
Date	Dec 2017
Drawing No.	14/130/PL03

**mc creanor & co**  
 architects  
85 Plasinduff Road, Colinstown, Co. Armonagh BT53 2BN  
 L 028 3852 2711 e info@mccreanorandco.com  
 © copyright mc creanor & co. architects