


FERMANAGH  
DISTRICT COUNCIL  
RECEIVED  
28 NOV 2011  
BUILDING CONTROL  
OFFICE

*Dublin 04*



2500 Plan No. 23009SW

reference.  
RUMHIRK, BT94 5LD

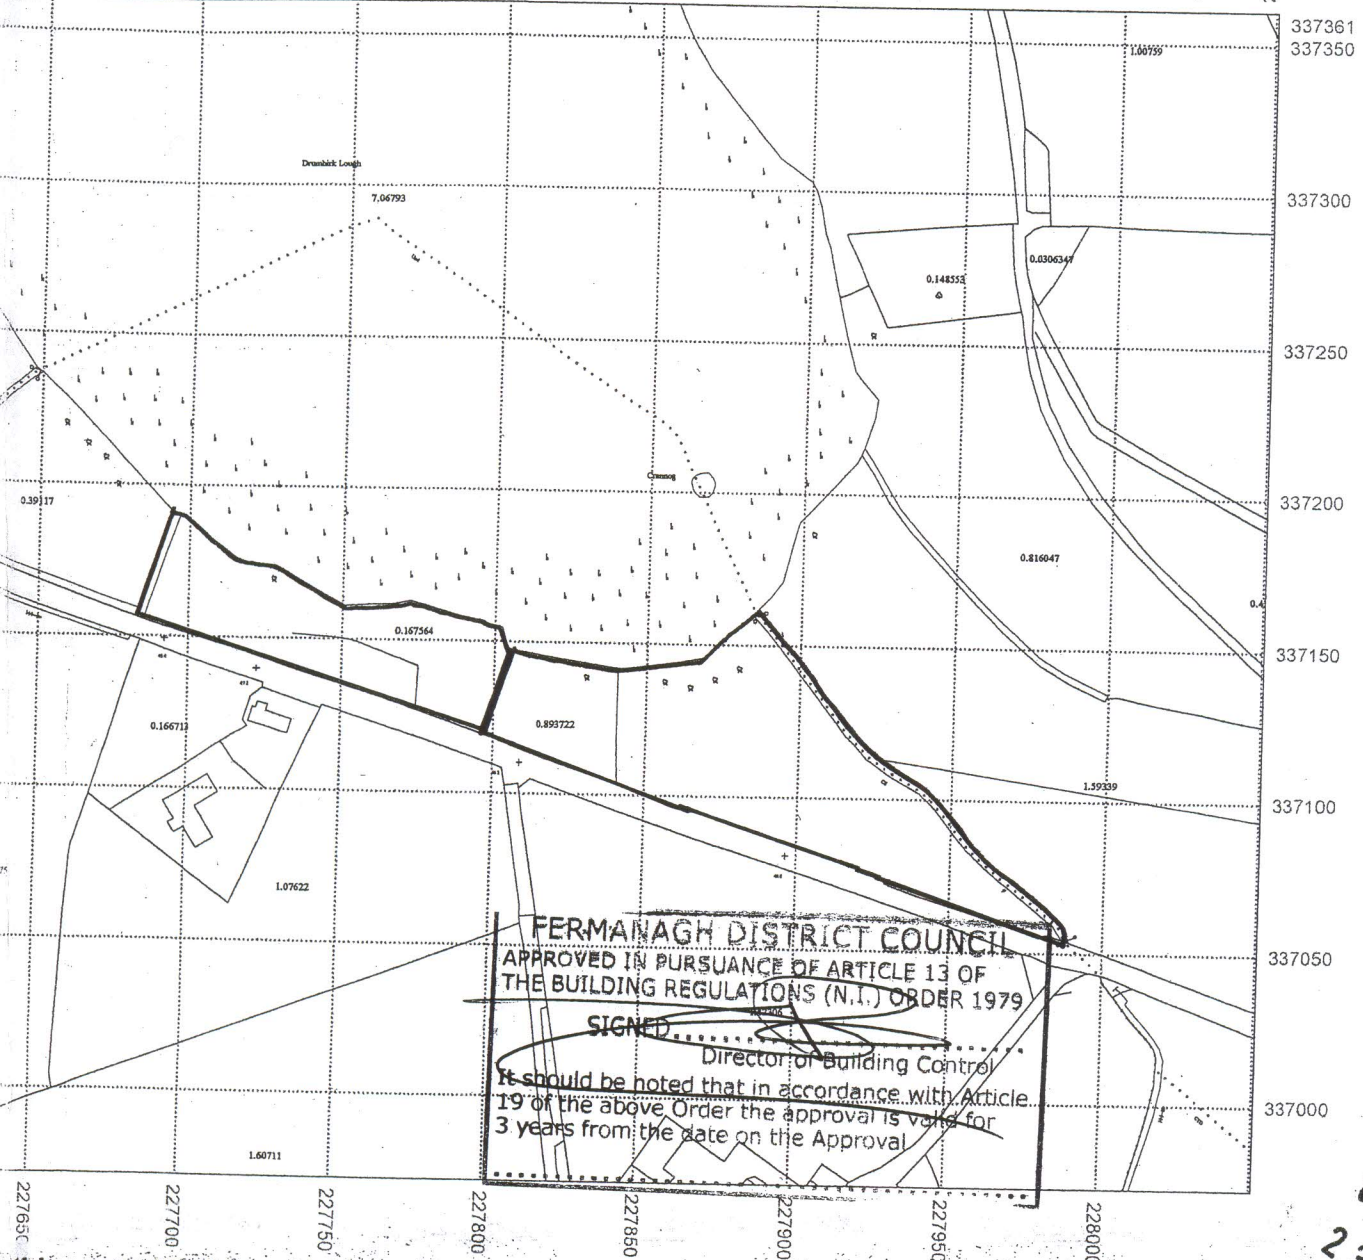

FERMANAGH DISTRICT COUNCIL  
APPROVED IN PURSUANCE OF ARTICLE 13 OF  
THE BUILDING REGULATIONS (N.I.) ORDER 1979  
SIGNED: *[Signature]*  
Director of Building Control  
It should be noted that in accordance with Article  
19 of the above Order the approval is valid for  
3 years from the date on the Approval

this map with the permission of OSNI. See reverse for details.  
Plot I.D. 199195

© Crown Copyright 2000

**RECEIVED**  
23 FEB 2012

<b>ALEYN CHAMBERS ARCHITECT</b> No. 1, Mountainview Road, Killiney, Co. Dublin (t) + 353 (0)1 239 0689 (m) + 353 (0)86 600 8244 (e) info@aleynchambers.com		CLIENT T. Chambers & Sons (E) Ltd.	JOB NO. <b>051</b>
PROJECT Proposed dwelling, Drumhirk, Lisbellaw, Co. Fermanagh		DRAWING Site Location Plan	
REVISION DATE		DRAWING NO. PL-001	SCALE 1:2500
CONFIRM DIMS ON SITE BEFORE FABRICATION OFF SITE. REFER ANY DISCREPANCIES TO ARCHITECT. DRAWINGS ARE NOT TO BE SCALED. USE FIGURED DIMENSIONS ONLY. THESE DRAWINGS ARE PROTECTED BY COPYRIGHT. THESE DRAWINGS WERE PREPARED FOR PLANNING PURPOSES AND PLANNING PURPOSES ALONE.		DATE Nov. 2009	REVISION