



SCHEDULE OF PRECAST CONCRETE LINTELS.						
CLEAR SPAN IN METRES.	0.9	1.2	1.5	1.8	2.1	2.4
DEPTH OF LINTEL IN mm.	100	225	225	220	225	225
NUMBER OF BARS	1	1	2	2	2	2
DIA. OF BOTTOM REIN. BARS (mm.)	10	12	10	12	12	20
DIA. OF TOP REIN. BARS (M.S.) (mm.)	-	-	-	-	10	12

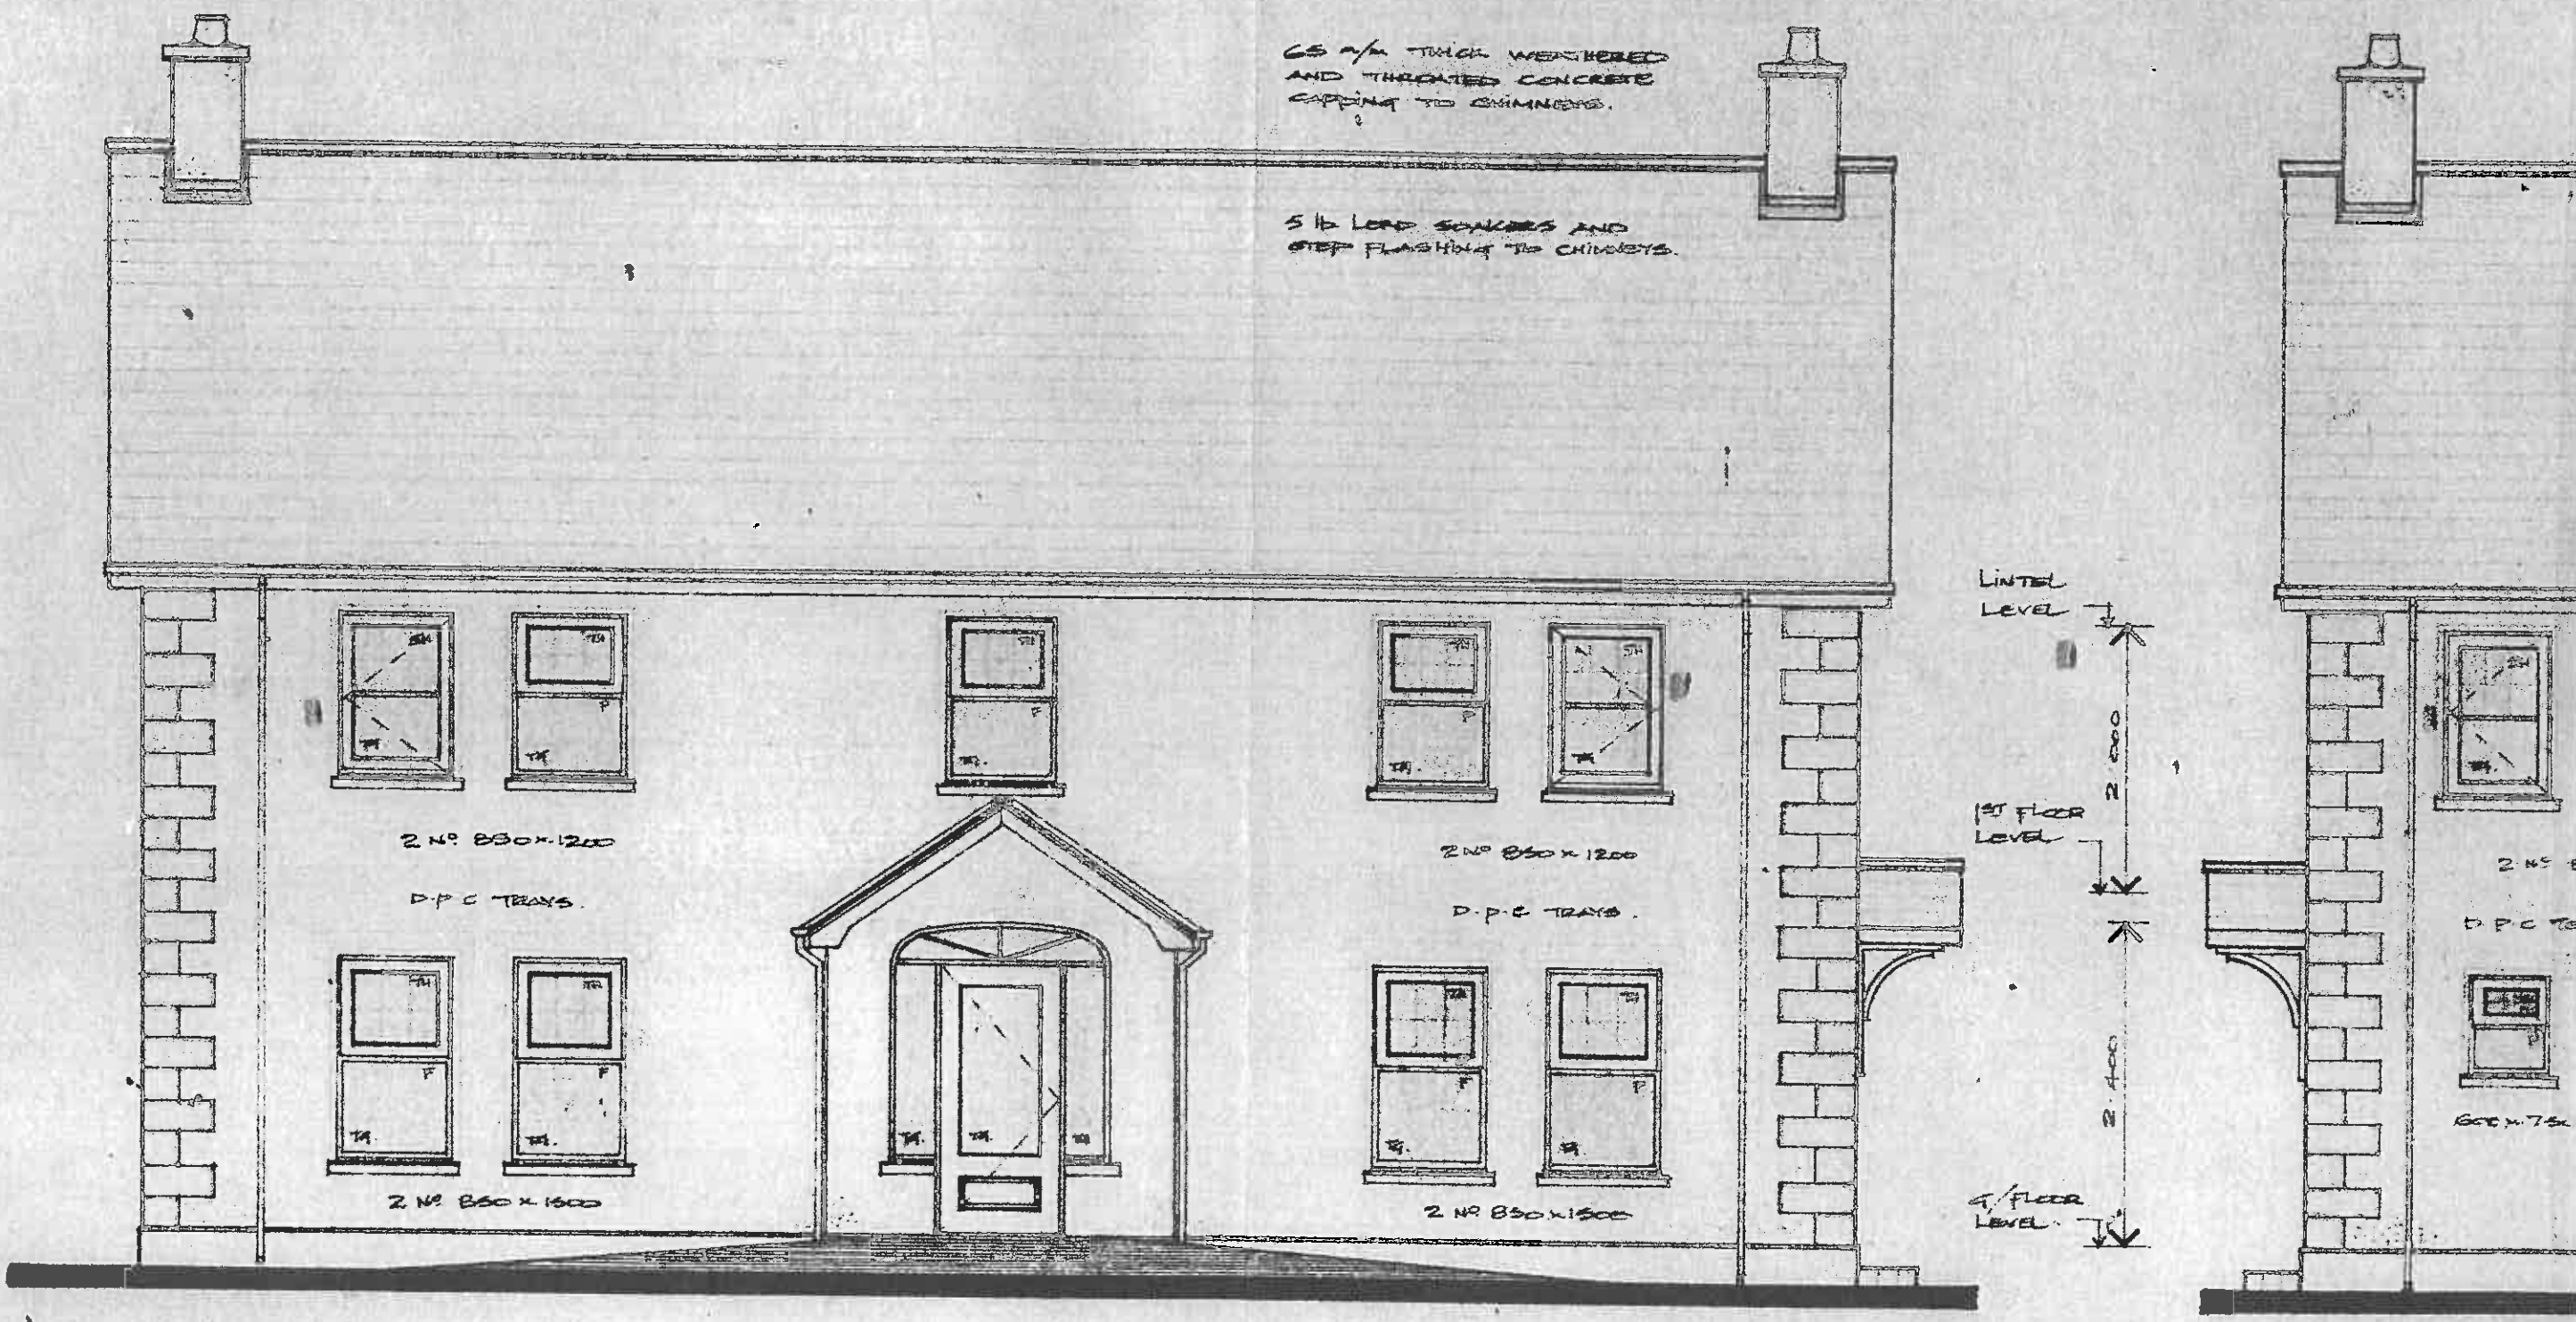

**FRONT ELEVATION.**

**REAR EL**

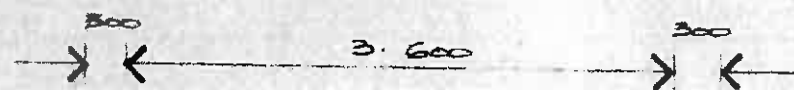

**SEPTIC TANK.**

SEPTIC TANK SHALL BE CONSTRUCTED IN ACCORDANCE WITH ENVIR HEALTH AUTHORITY STANDARD DETAIL 2.7 m<sup>3</sup> (MIN) CAPACITY & SITED 15.000 METRES (MIN) FROM DWELLING EFFLUENT DRAIN FROM S TANK TO DISCHARGE

TILED STEP  
RISE = 150 mm  
GAING = 400 mm

