


Notes
 1 THIS DRAWING IS COPYRIGHT
 2 THIS DRAWING IS FOR PLANNING PURPOSES ONLY

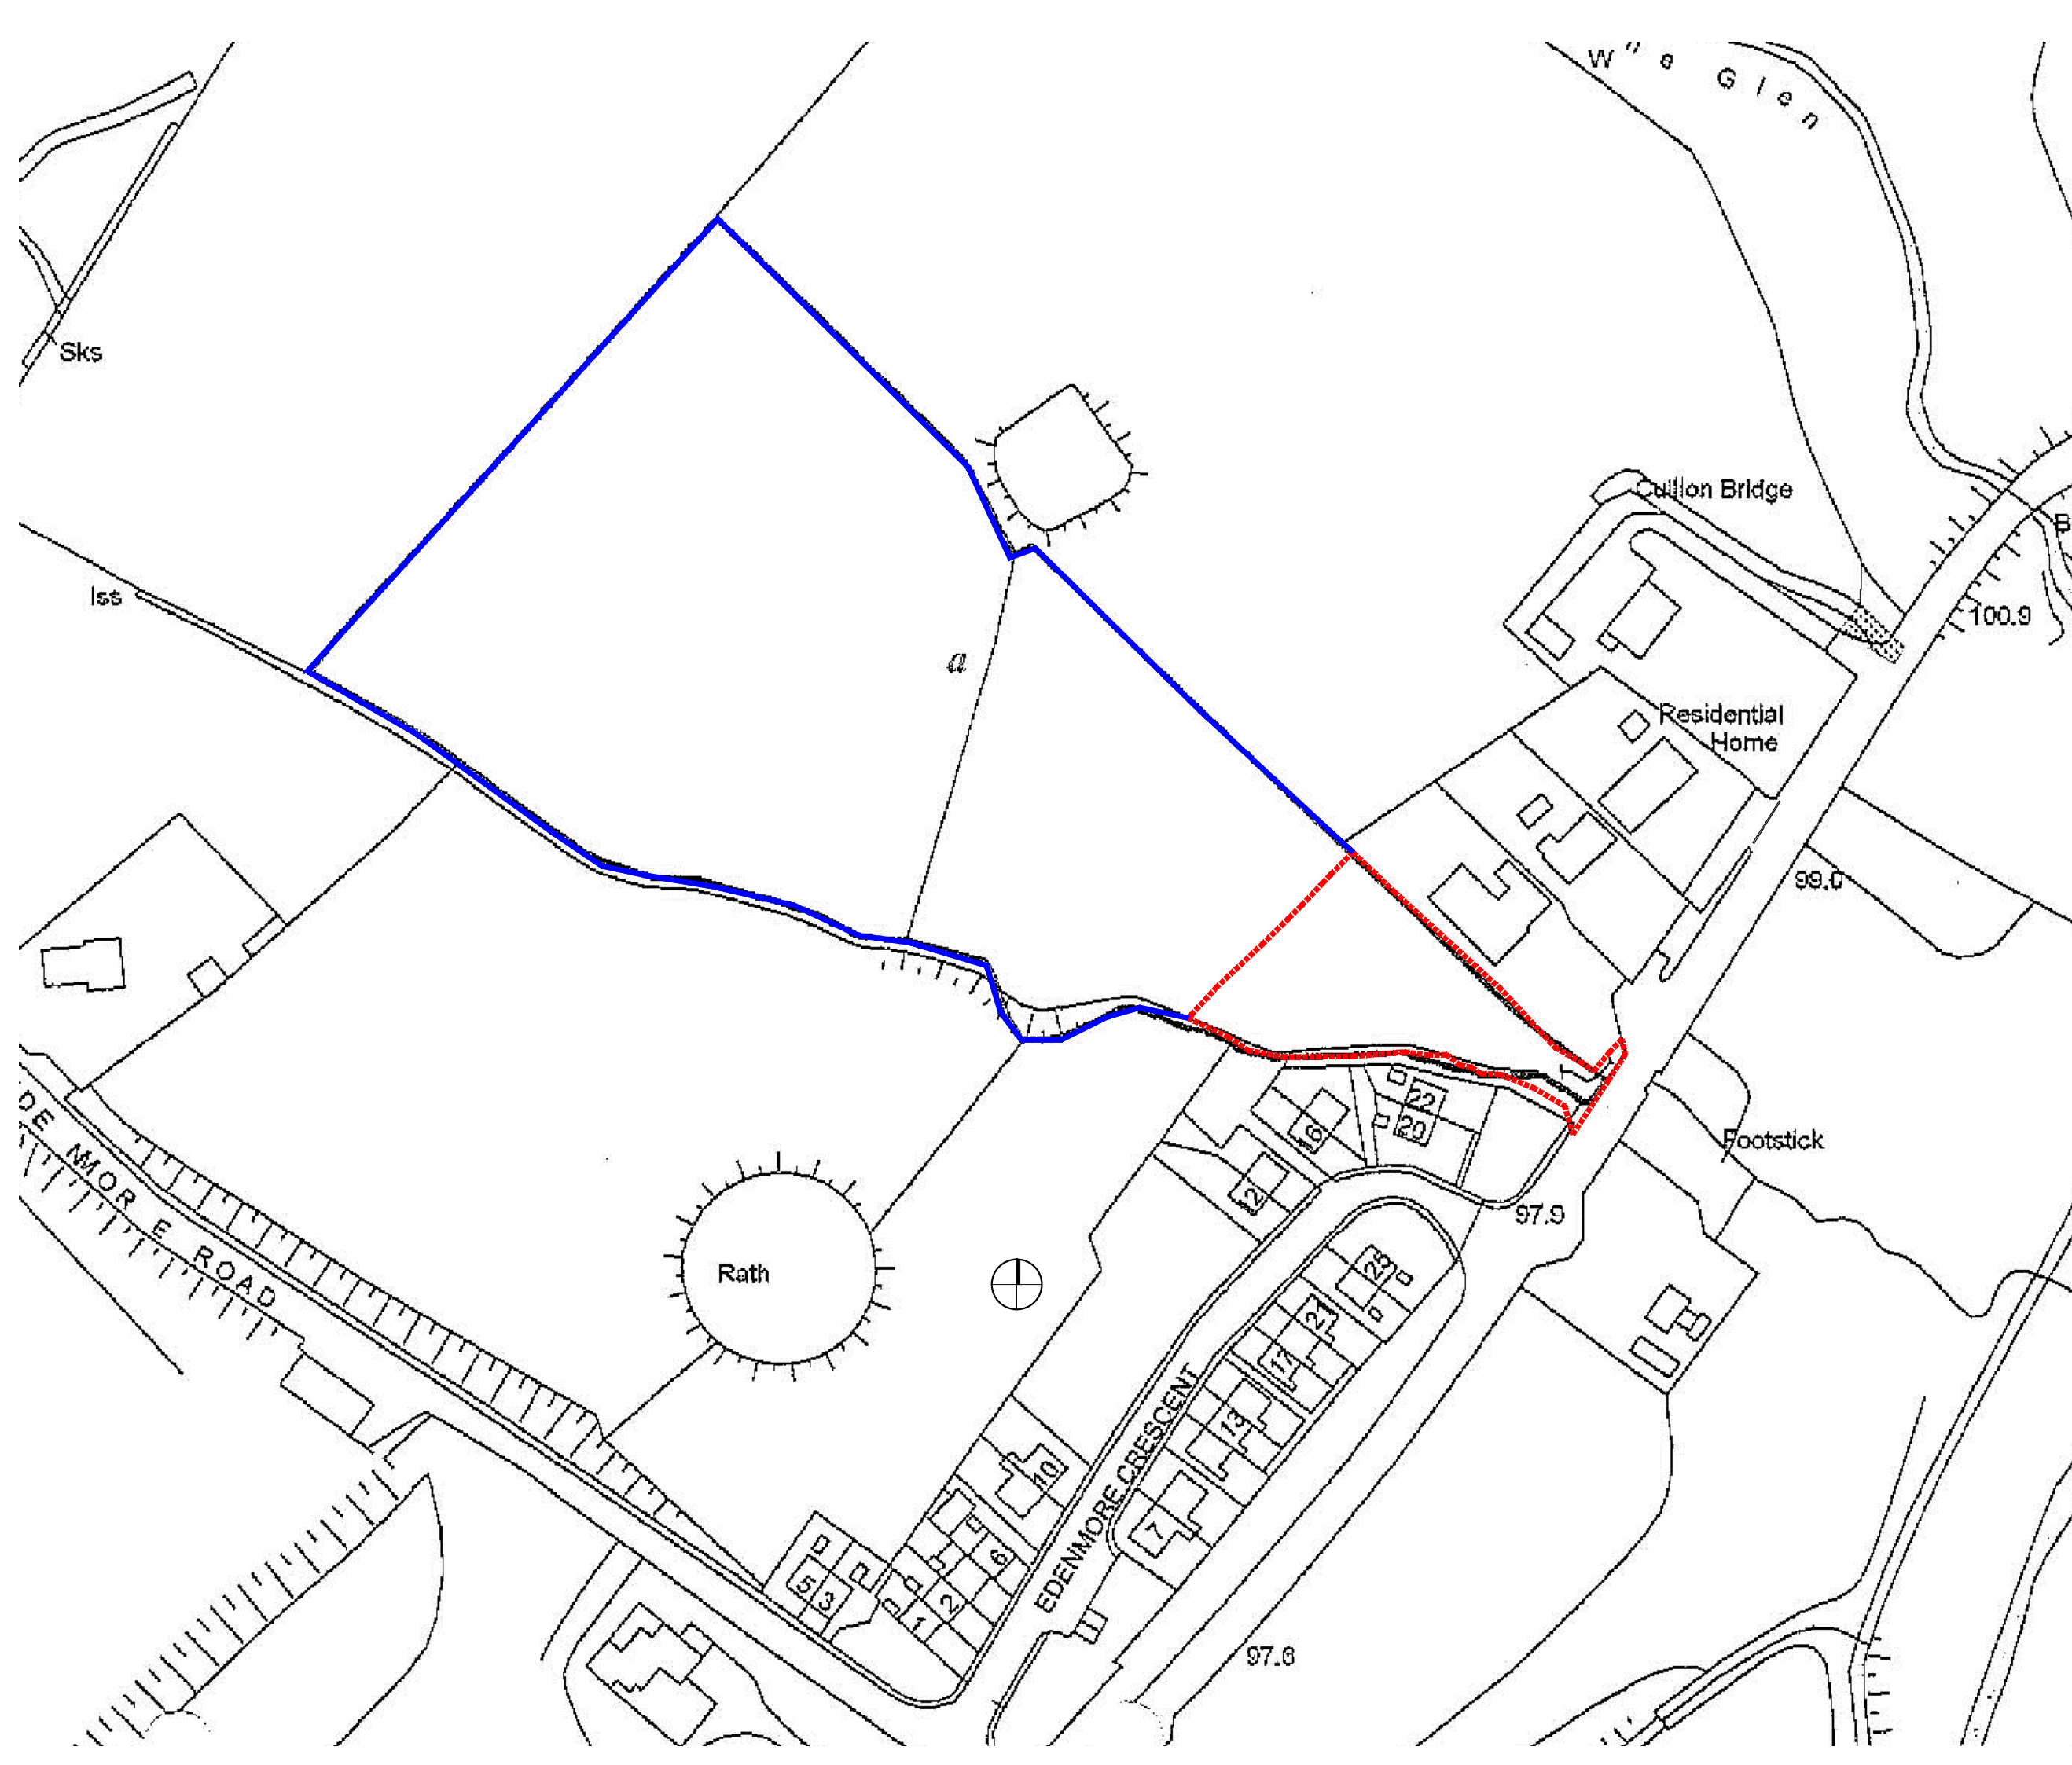

rev. details drawn date

CHRIS ALLEN ARCHITECTS
 310 Lough Shore Road, Enniskillen, Fermanagh BT93 7FL
 T: +44 (0)28 6632 4059 F: +44 (0)28 6634 0057
 info@chrisallenarchitects.com www.chrisallenarchitects.com

project
 Proposed New Dwellings
 at Edenmore, Tempo, Co Fermanagh

drawing description
 Site Location Plan

drawing status	dm by	chkd by	date	scale
planning	oda		Nov 15	1:1250

project no.	drg. no.	revision
A304	PD01	A

file location: h:\a304-ferry.alphem\00_0_drawing\00_05_planning_submission\A304-20151210.psd.dwg
 plot date: 05.03.2016