
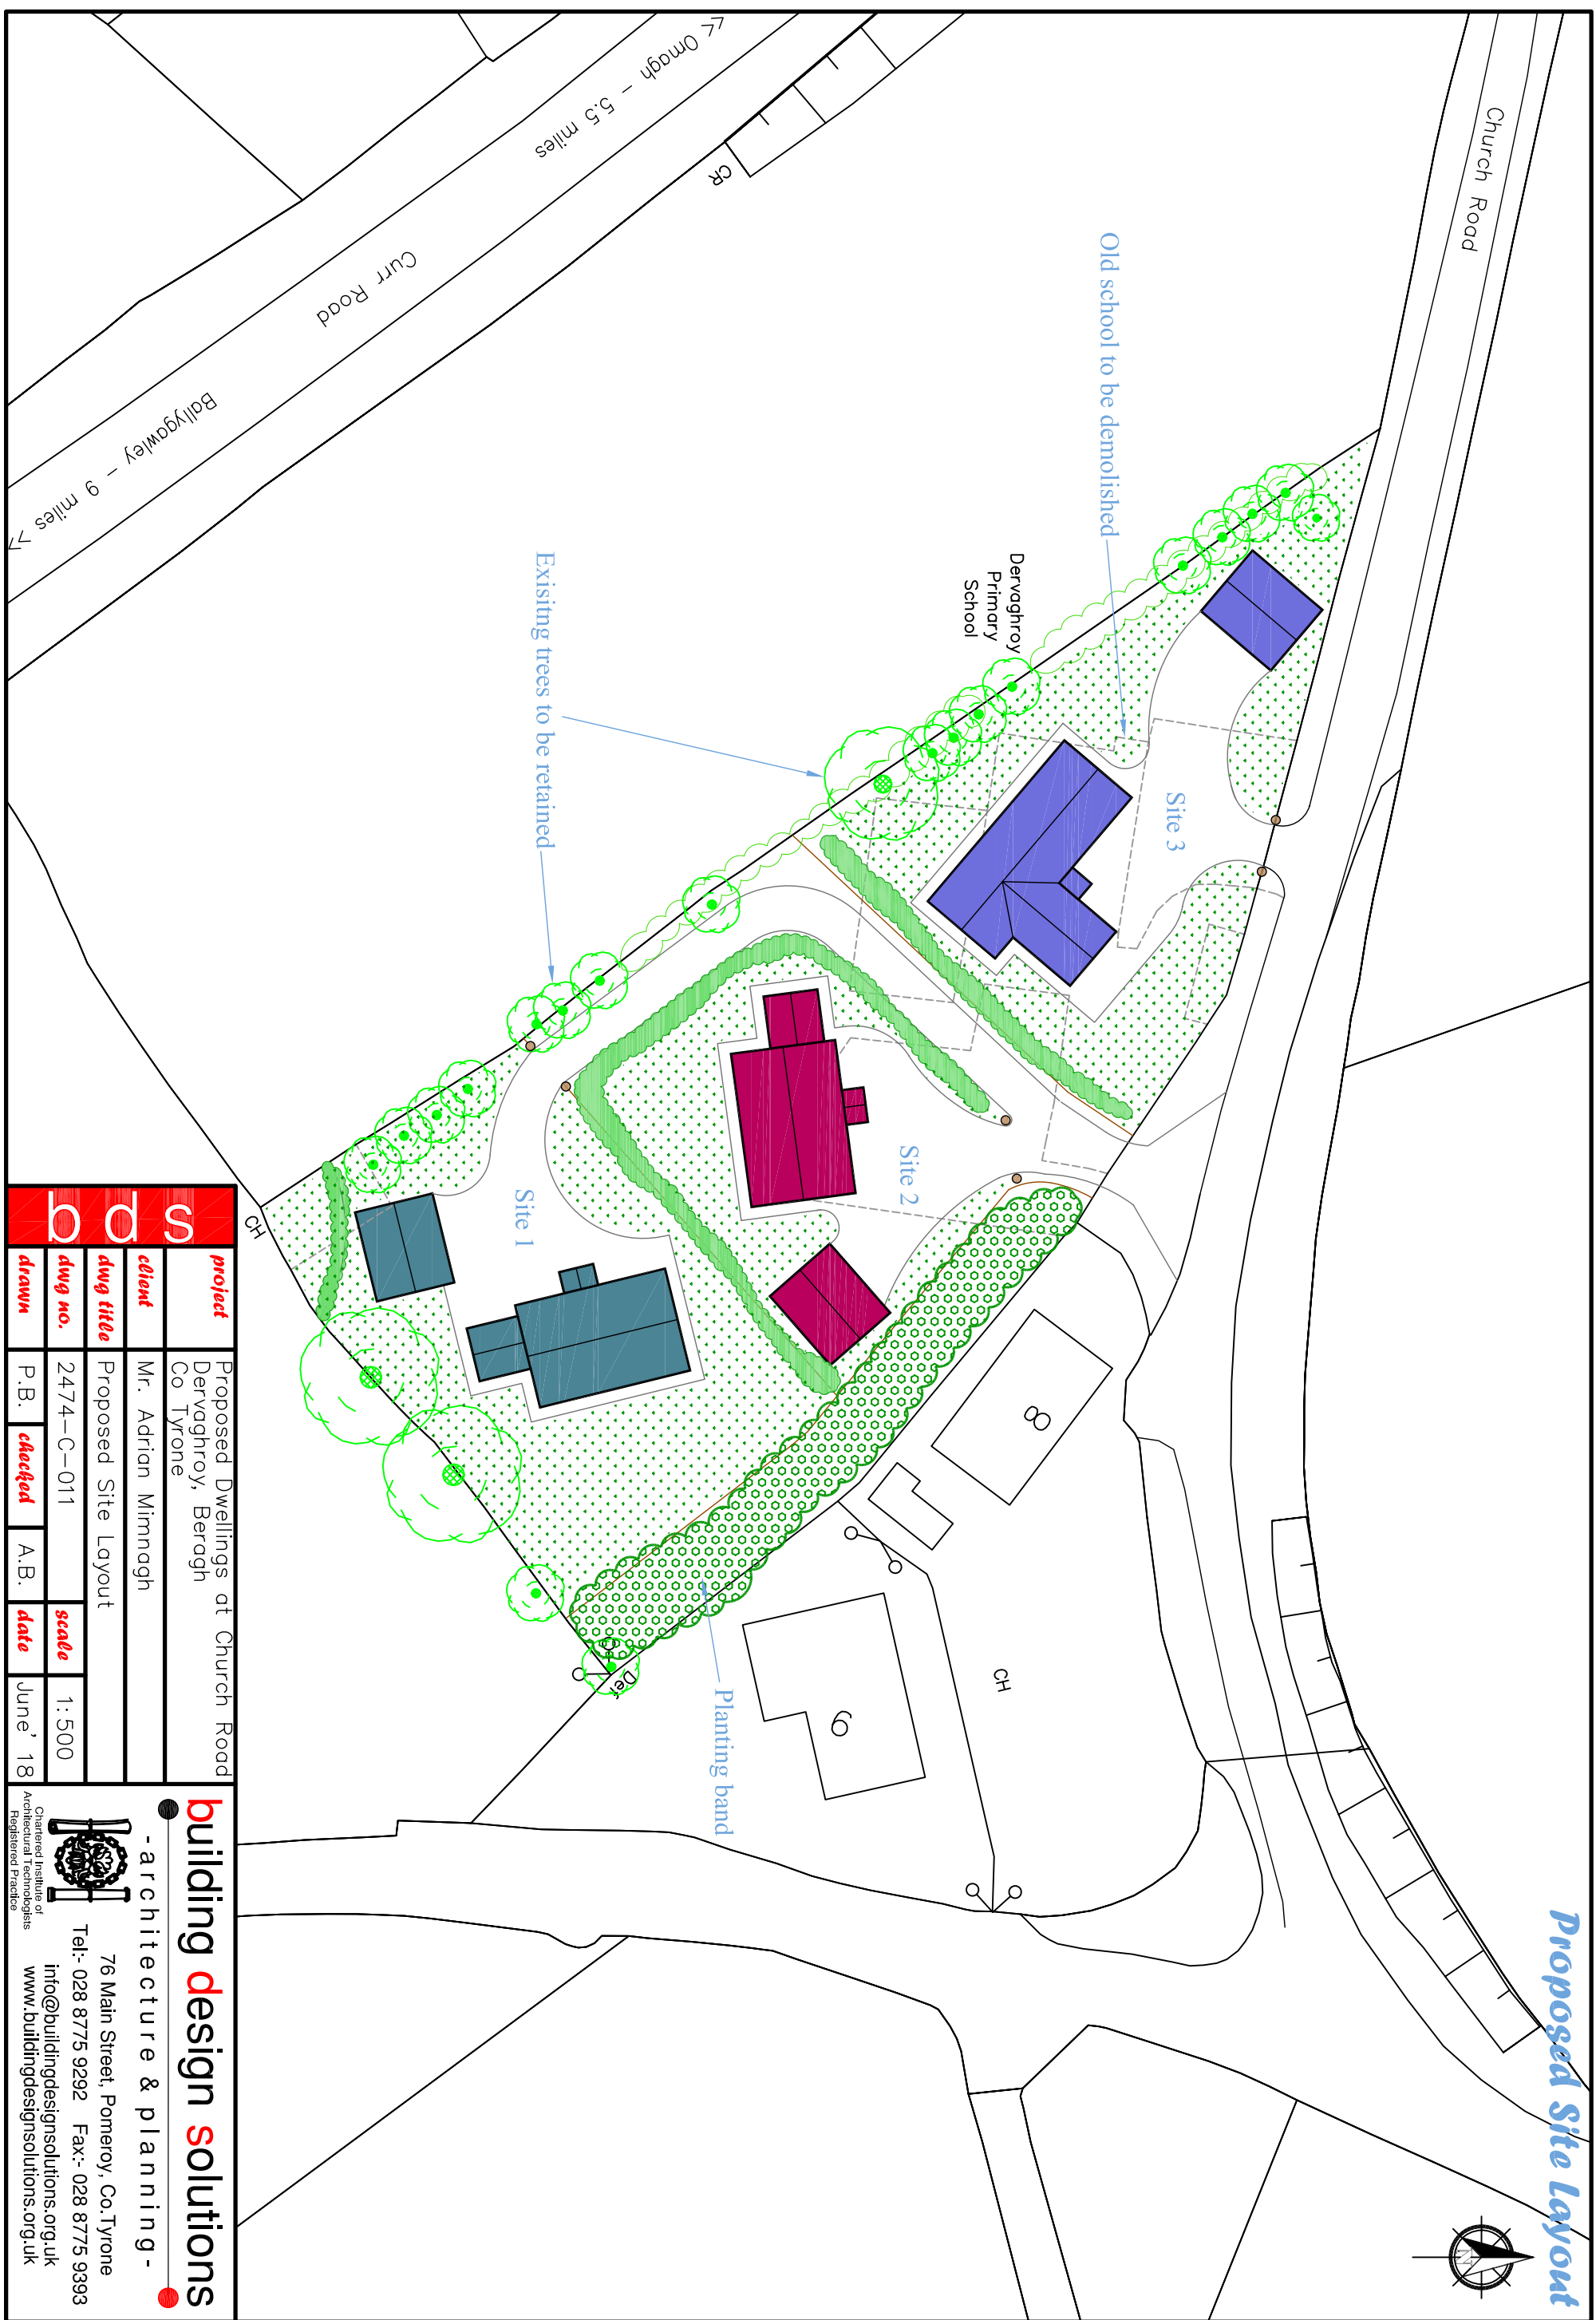


Proposed Site Layout

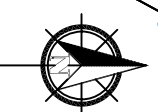

project	Proposed Dwellings at Church Road Dervaghroy, Beragh Co Tyrone		
client	Mr. Adrian Minnagh		
dwg title	Proposed Site Layout		
dwg no.	2474-C-011	scale	1:500
drawn	P.B.	checked	A.B.
		date	June '18

building design solutions
- architecture & planning -

76 Main Street, Pomeroy, Co. Tyrone
Tel:- 028 8775 9292 Fax:- 028 8775 9393
info@buildingdesignsolutions.org.uk
www.buildingdesignsolutions.org.uk