


All works to be carried out in accordance with accredited construction details. The contractor is to ensure these details are fully known and understood before commencement of works. As lack of knowledge or understanding of these details will not be accepted.

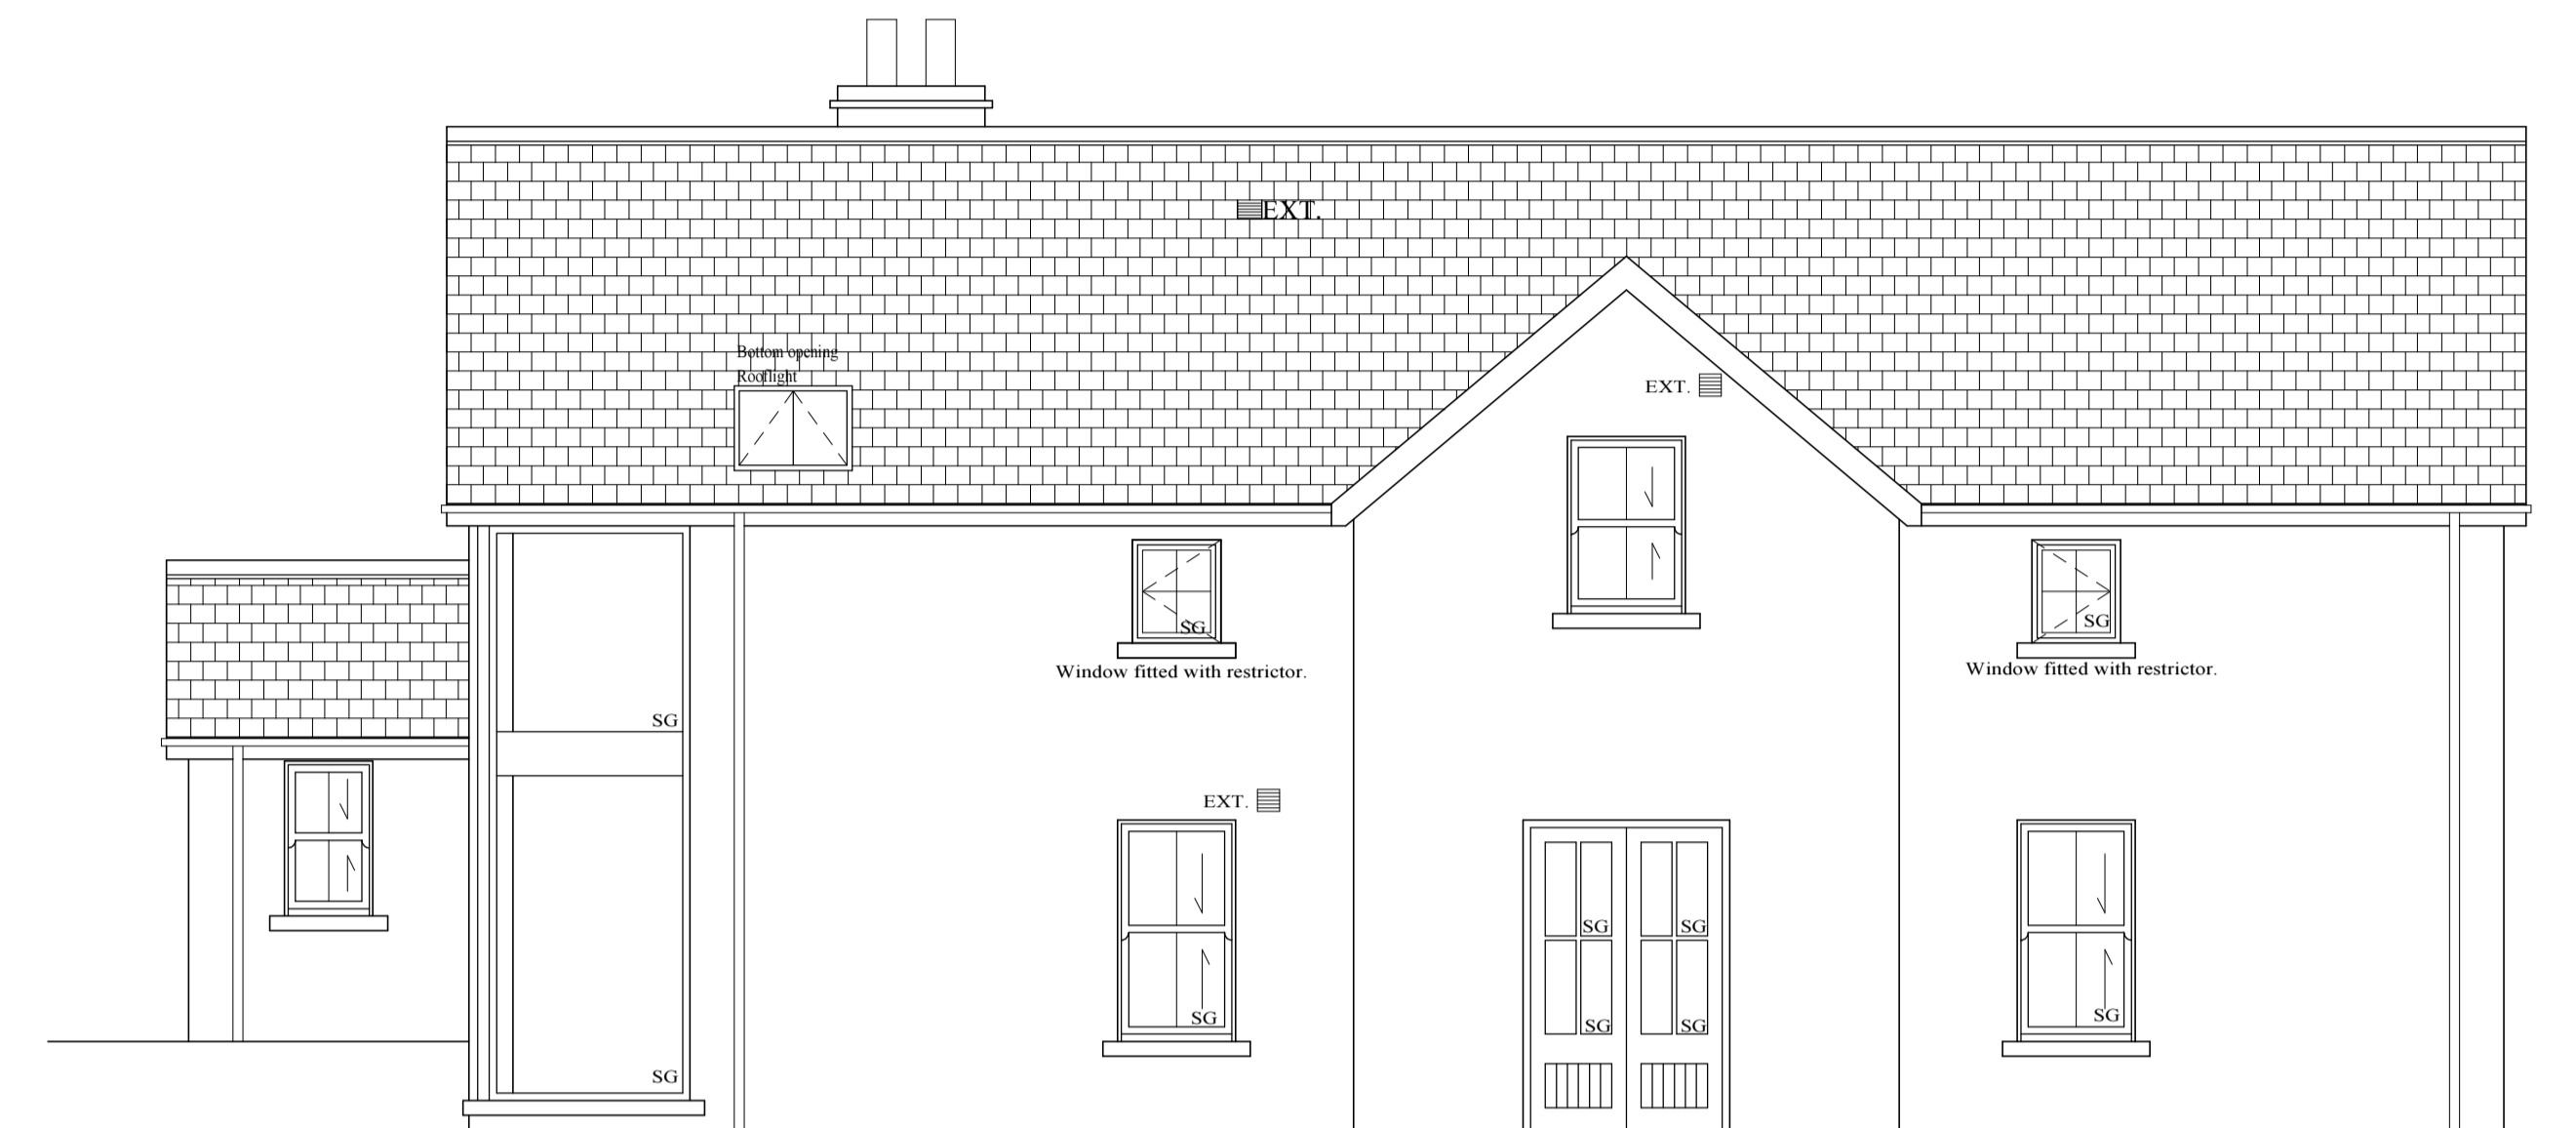


FRONT ELEVATION



SIDE ELEVATION



REAR ELEVATION

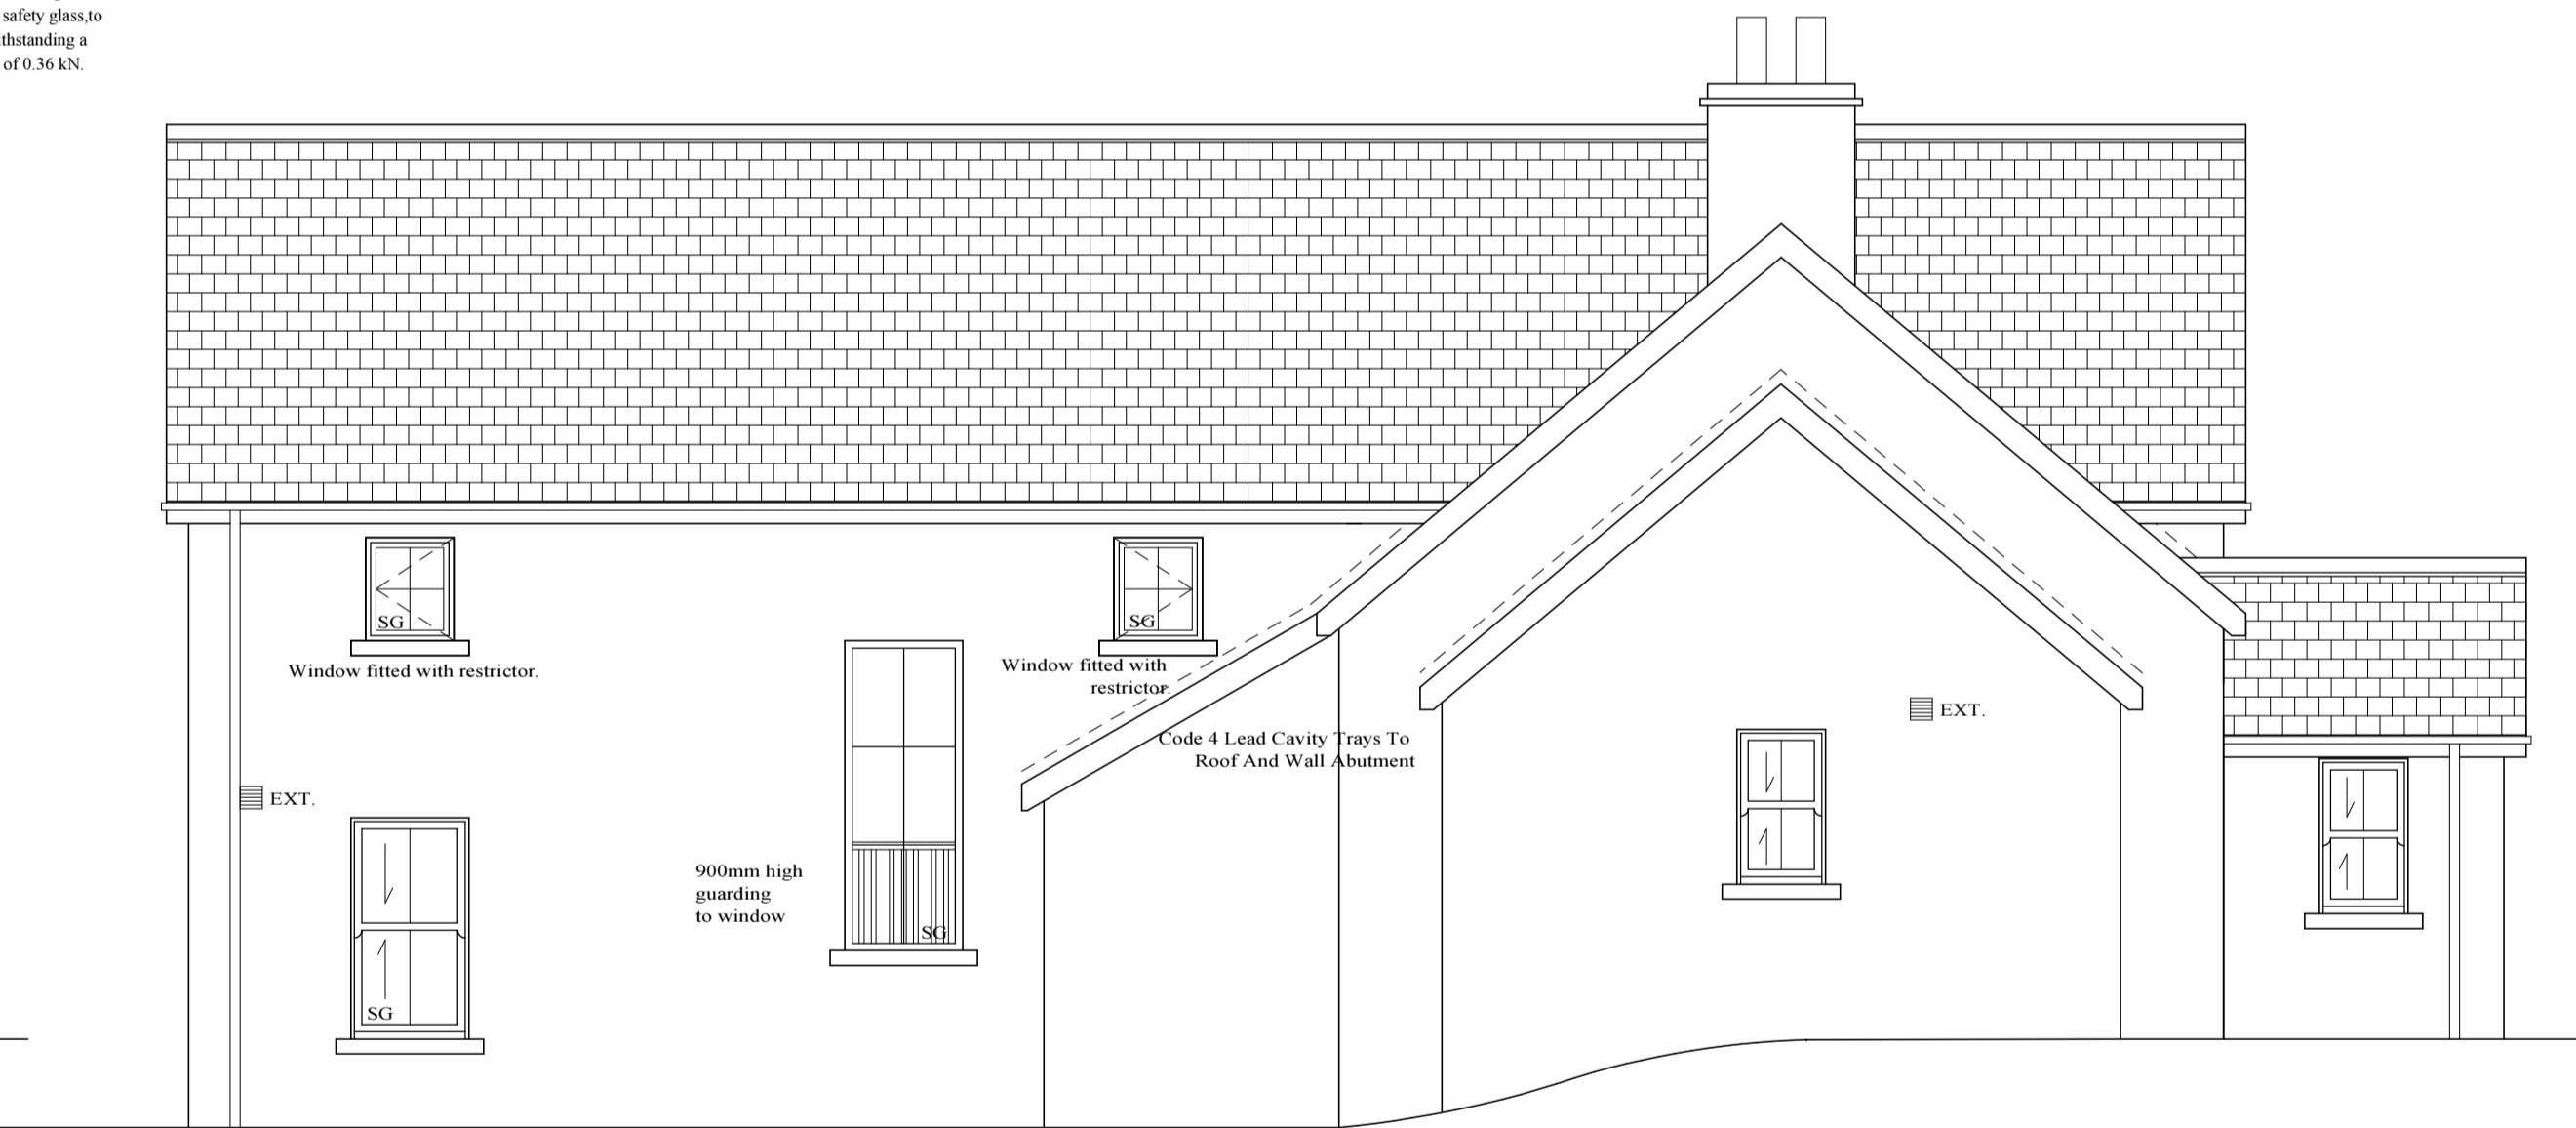

SIDE ELEVATION

External Finishes
 450mm Rolled edge buff coloured fireclay pots.
 Reclaimed Bangor Blue slates
 100mm black half round gutters, 68mm round downpipes.
 Natural smooth sand/cement render, rounded on corners and window jambs. (grey)
 Natural smooth sand/cement render to corbel at eaves. (grey)
 White uPVC sliding sash windows, double glazed.
 100mm face depth reconstituted sandstone cills.
 Mahogany sheeted door & frame, painted burgundy red.

Planning Service Ref:					
Building Control Ref:		Rev	Date:	Description	DB CB

© Copy Right Reserved					
PROJECT:	Erection of dwelling and domestic garage at Scribbage, Garrison, Co. Fermanagh			D.B:	CHK
CLIENT:				No.	39
DRAWING:	Elevations			No.	4/7
SCALE:	1:50	DATE:	July	2008	
DESIGNED:	RONAN MURPHY Craft Village, Main St., Belleek, BT93 3FX Tel/Fax: 028686 58190 e-mail: info@murphybuildingdesign.com				