



grid ref : J 00598 60191
map ref : X 300598, Y 360191

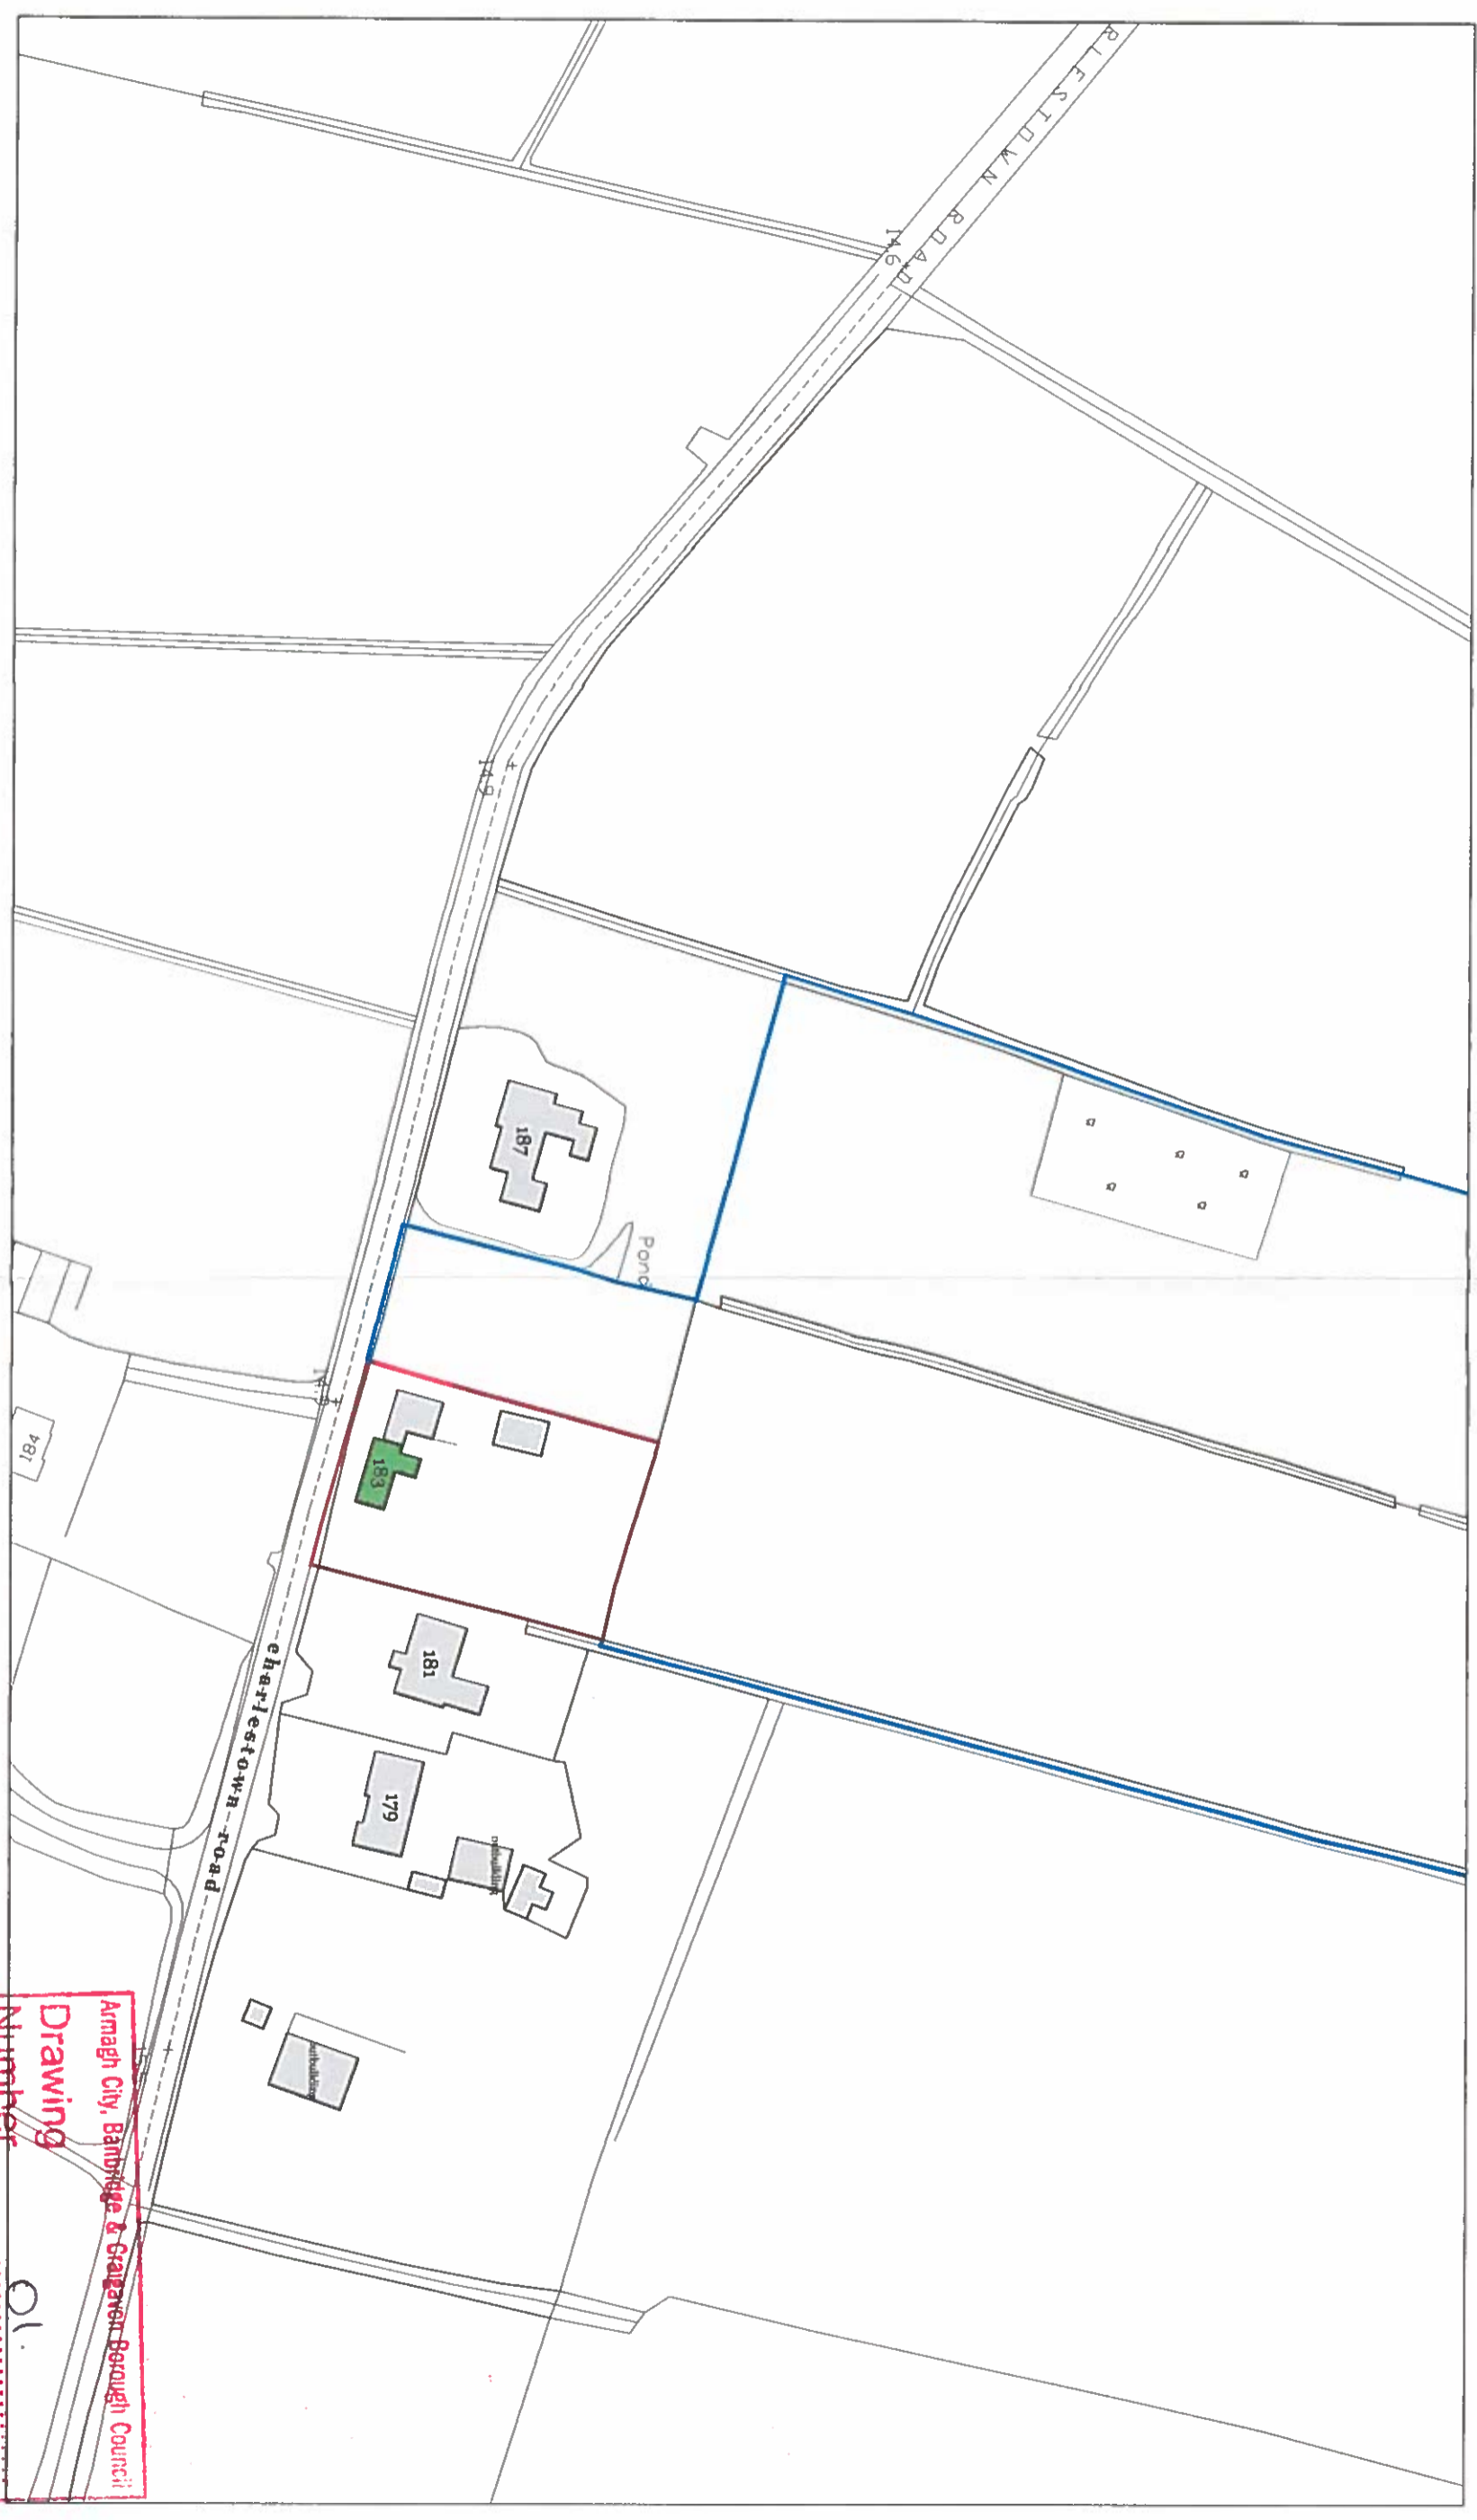

N

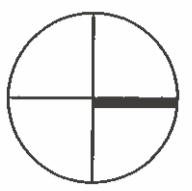

areas

sqm : 2105
acres : 0.520
hectors : 0.2105

pod architecture ltd

33a clare rd gilford craigavon bt63 6ag
mob: 07753805813 office: 02838831693
email: peadar@podni.co.uk www.podni.co.uk

Armagh City, Banbridge & Craigavon Borough Council
Drawing
Number 01.

Armagh City, Banbridge & Craigavon
Borough Council
1 AUG 2016
LA08116100610
RECEIVED

project : proposed replacement dwelling
scale : 1:1250 date : july. 16 dwg no : 16 - 138 - 01a
loc : site adj west of no.181 charlestown road, portadown, co. armagh
dwg : location map client : mrs tigte