



grid ref : J 00598 60191

map ref : X 300598, Y 360191

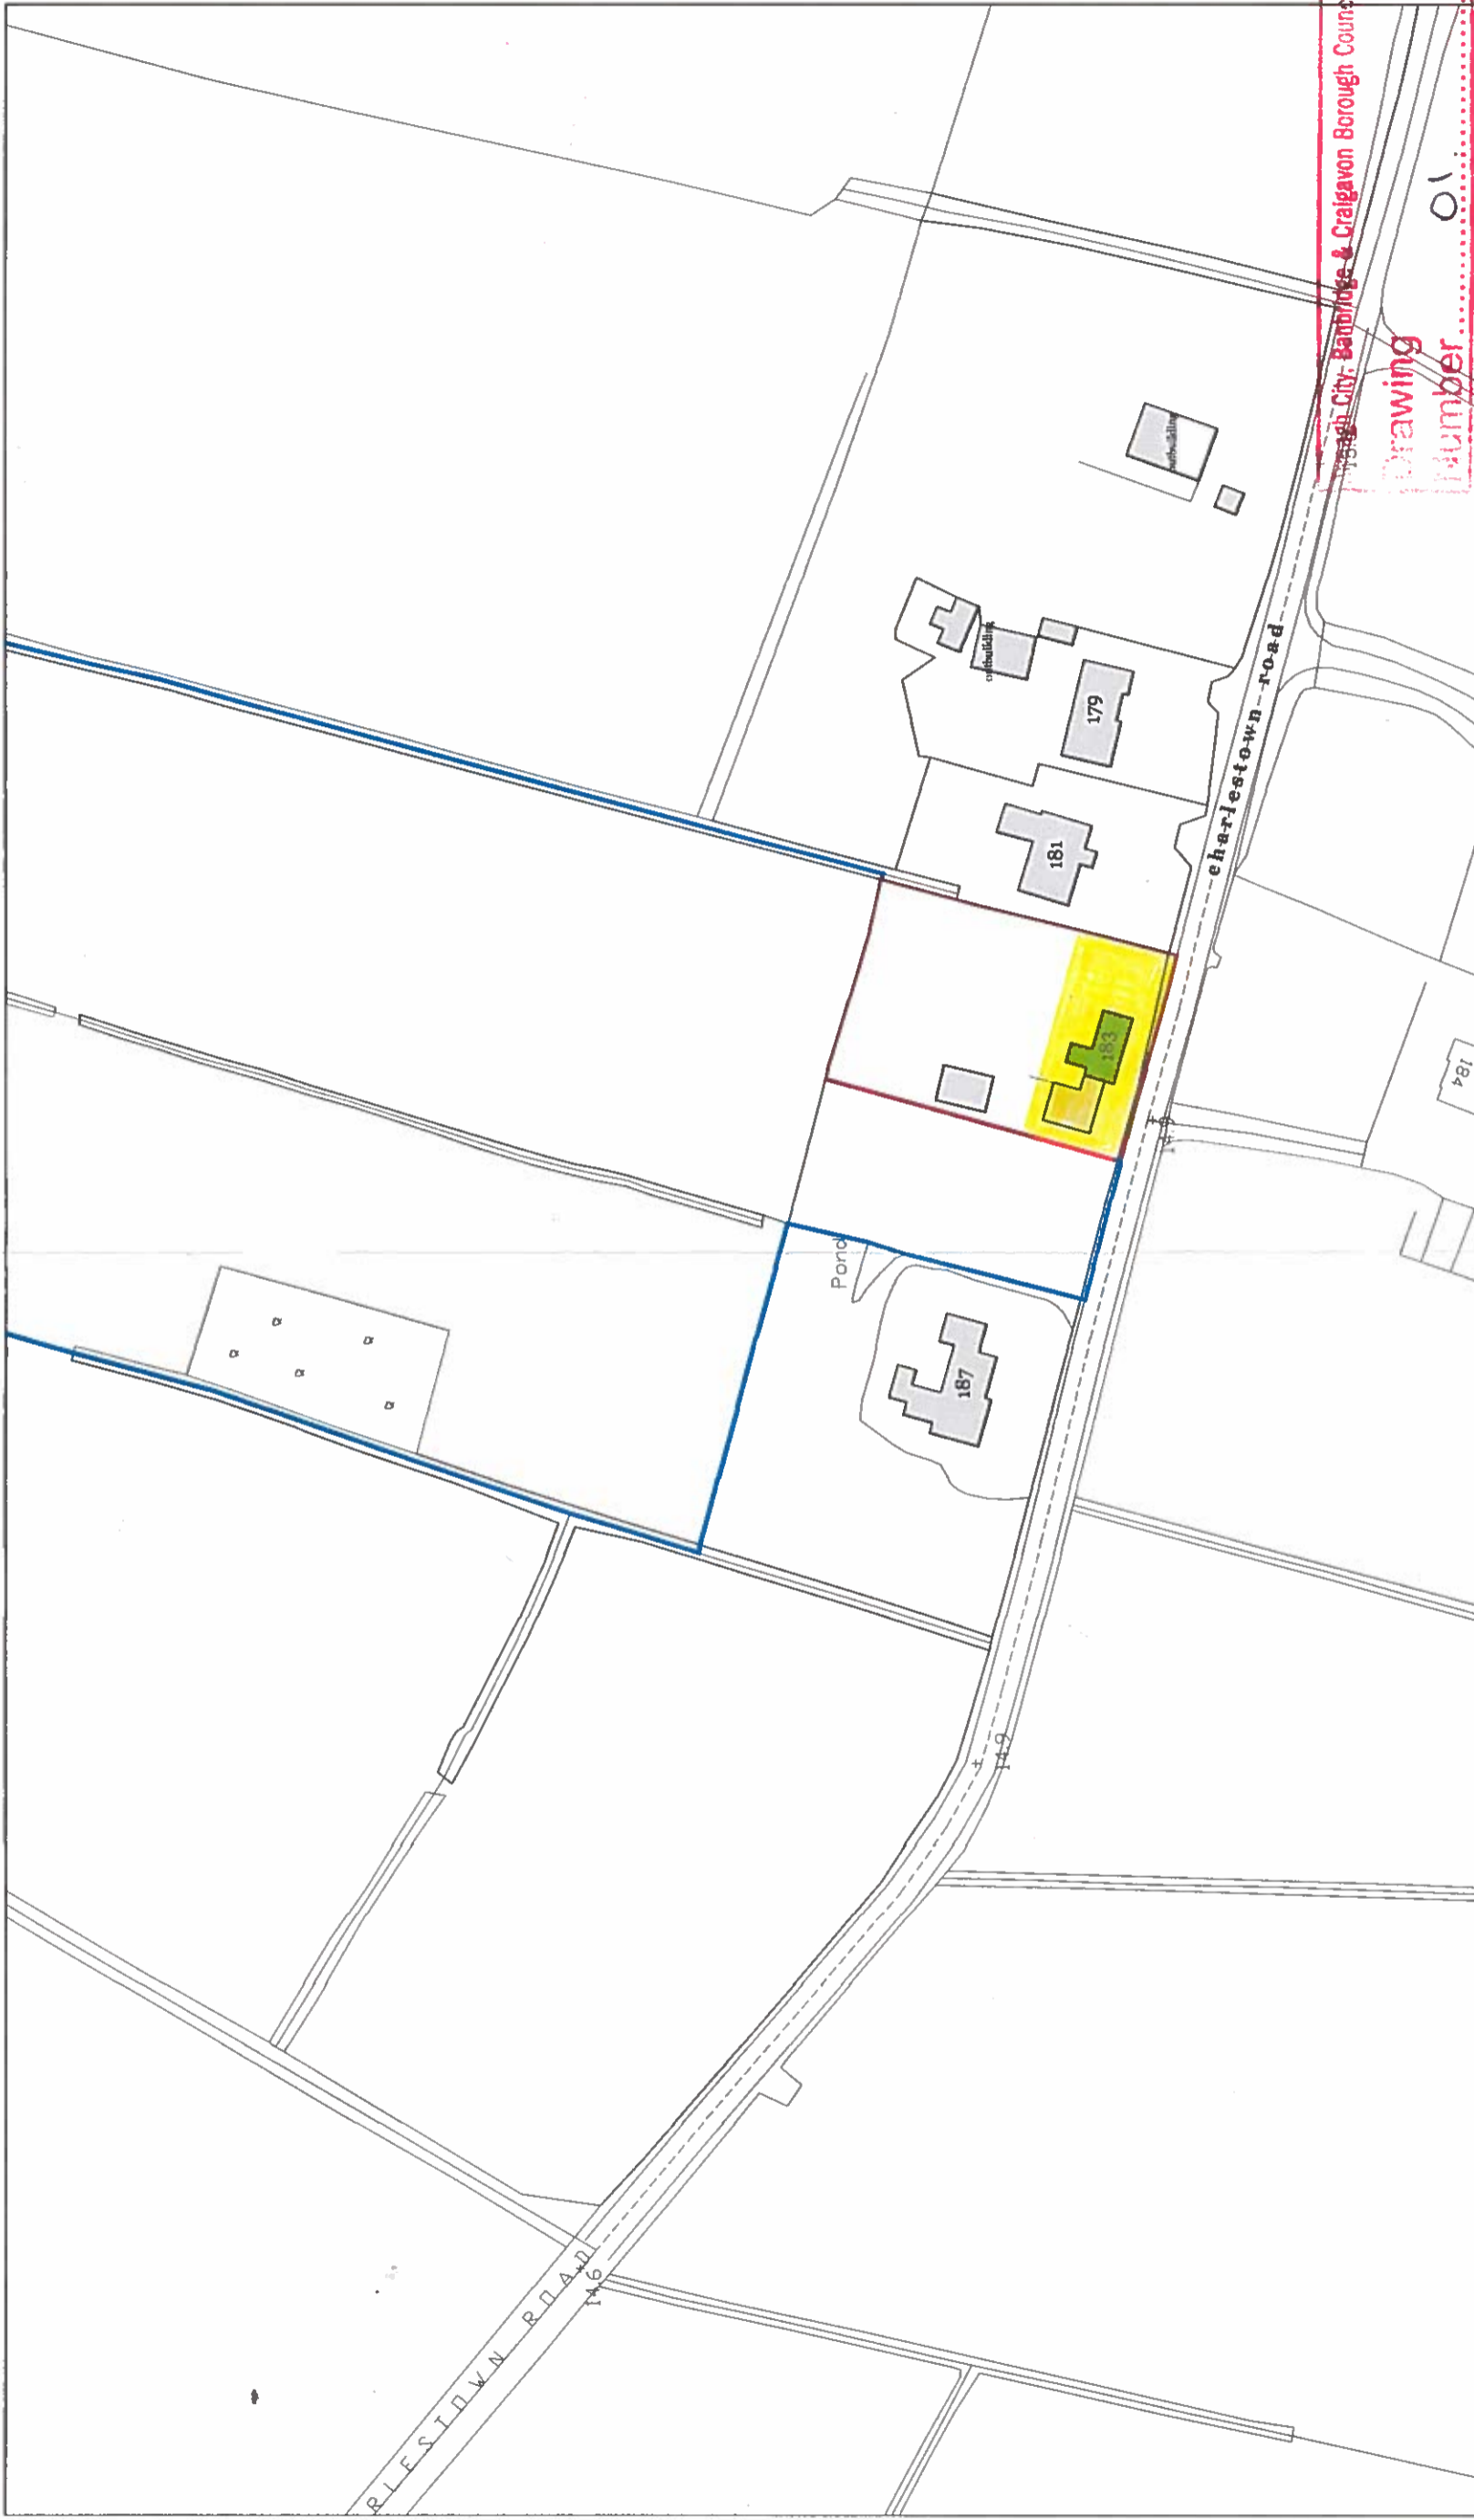

N

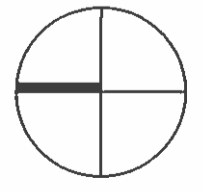

areas

sqm : 2105
 acres : 0.520
 hectars : 0.2105

Armagh City, Banbridge & Craigavon
 Borough Council

1 AUG 2016
 LA081161100610
RECEIVED

pod architecture ltd

33a clare rd gilford craigavon bt63 6ag
 mob: 07753805813 office: 02838831693
 email: peadar@podni.co.uk www.podni.co.uk

project : proposed replacement dwelling
 scale : 1:1250 date : july 16 dwg no : 16 - 138 - 01a
 loc : site adj west of no.181 charlestown road, portadown, co. armagh
 dwg : location map client : mrs tighc