
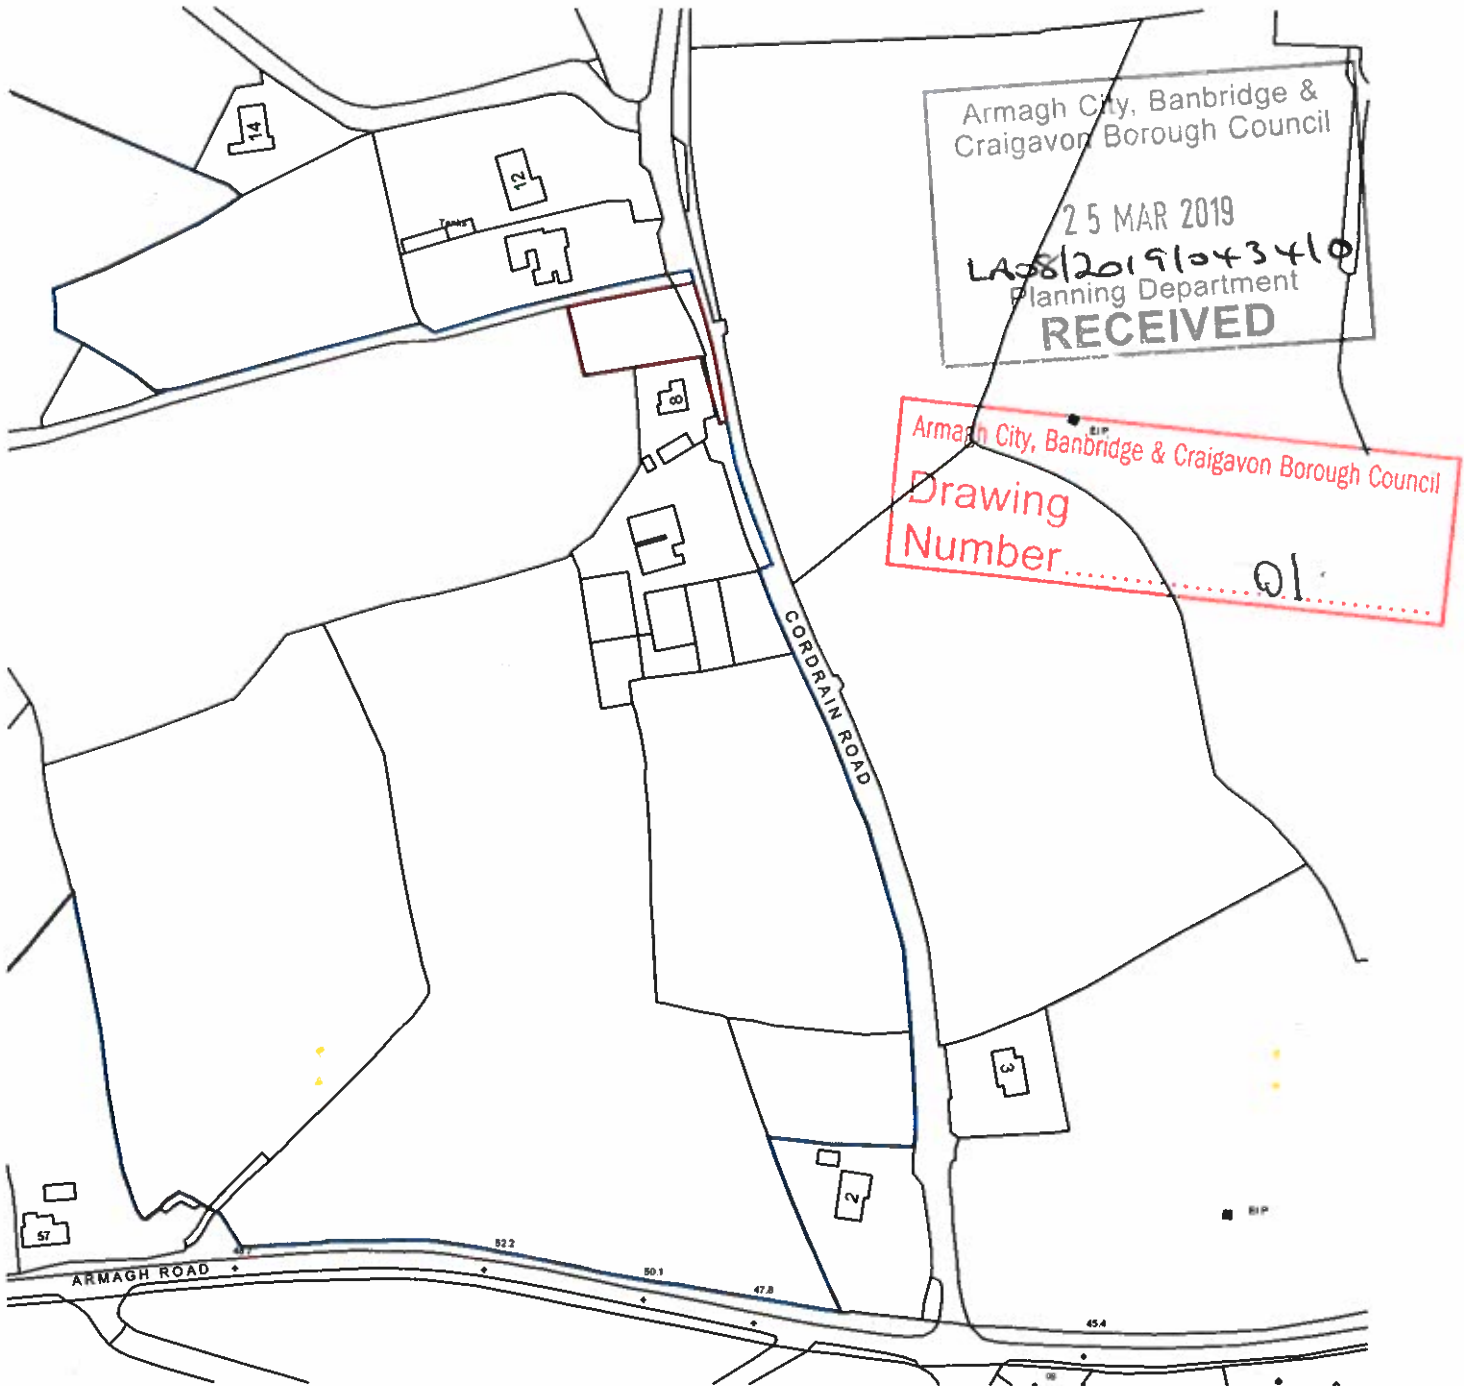


# WS DESIGN

22 GILFORD ROAD—PORTADOWN—  
CO.ARMAGH—BT63 5ED—

T—02838 882 052  
M—0781 861 3252  
E—ws.design@btinternet.com

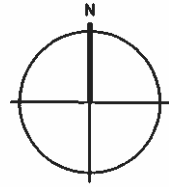

Location map

Scale 1:2500

Land between 8 & 10 Cordrain Road, Tandragee

O.S ref: (219-04 SW)