




**Proposed Site Plan No.22-25 & No.26-29,
Primrose Hill, Clogher, Co. Tyrone.**

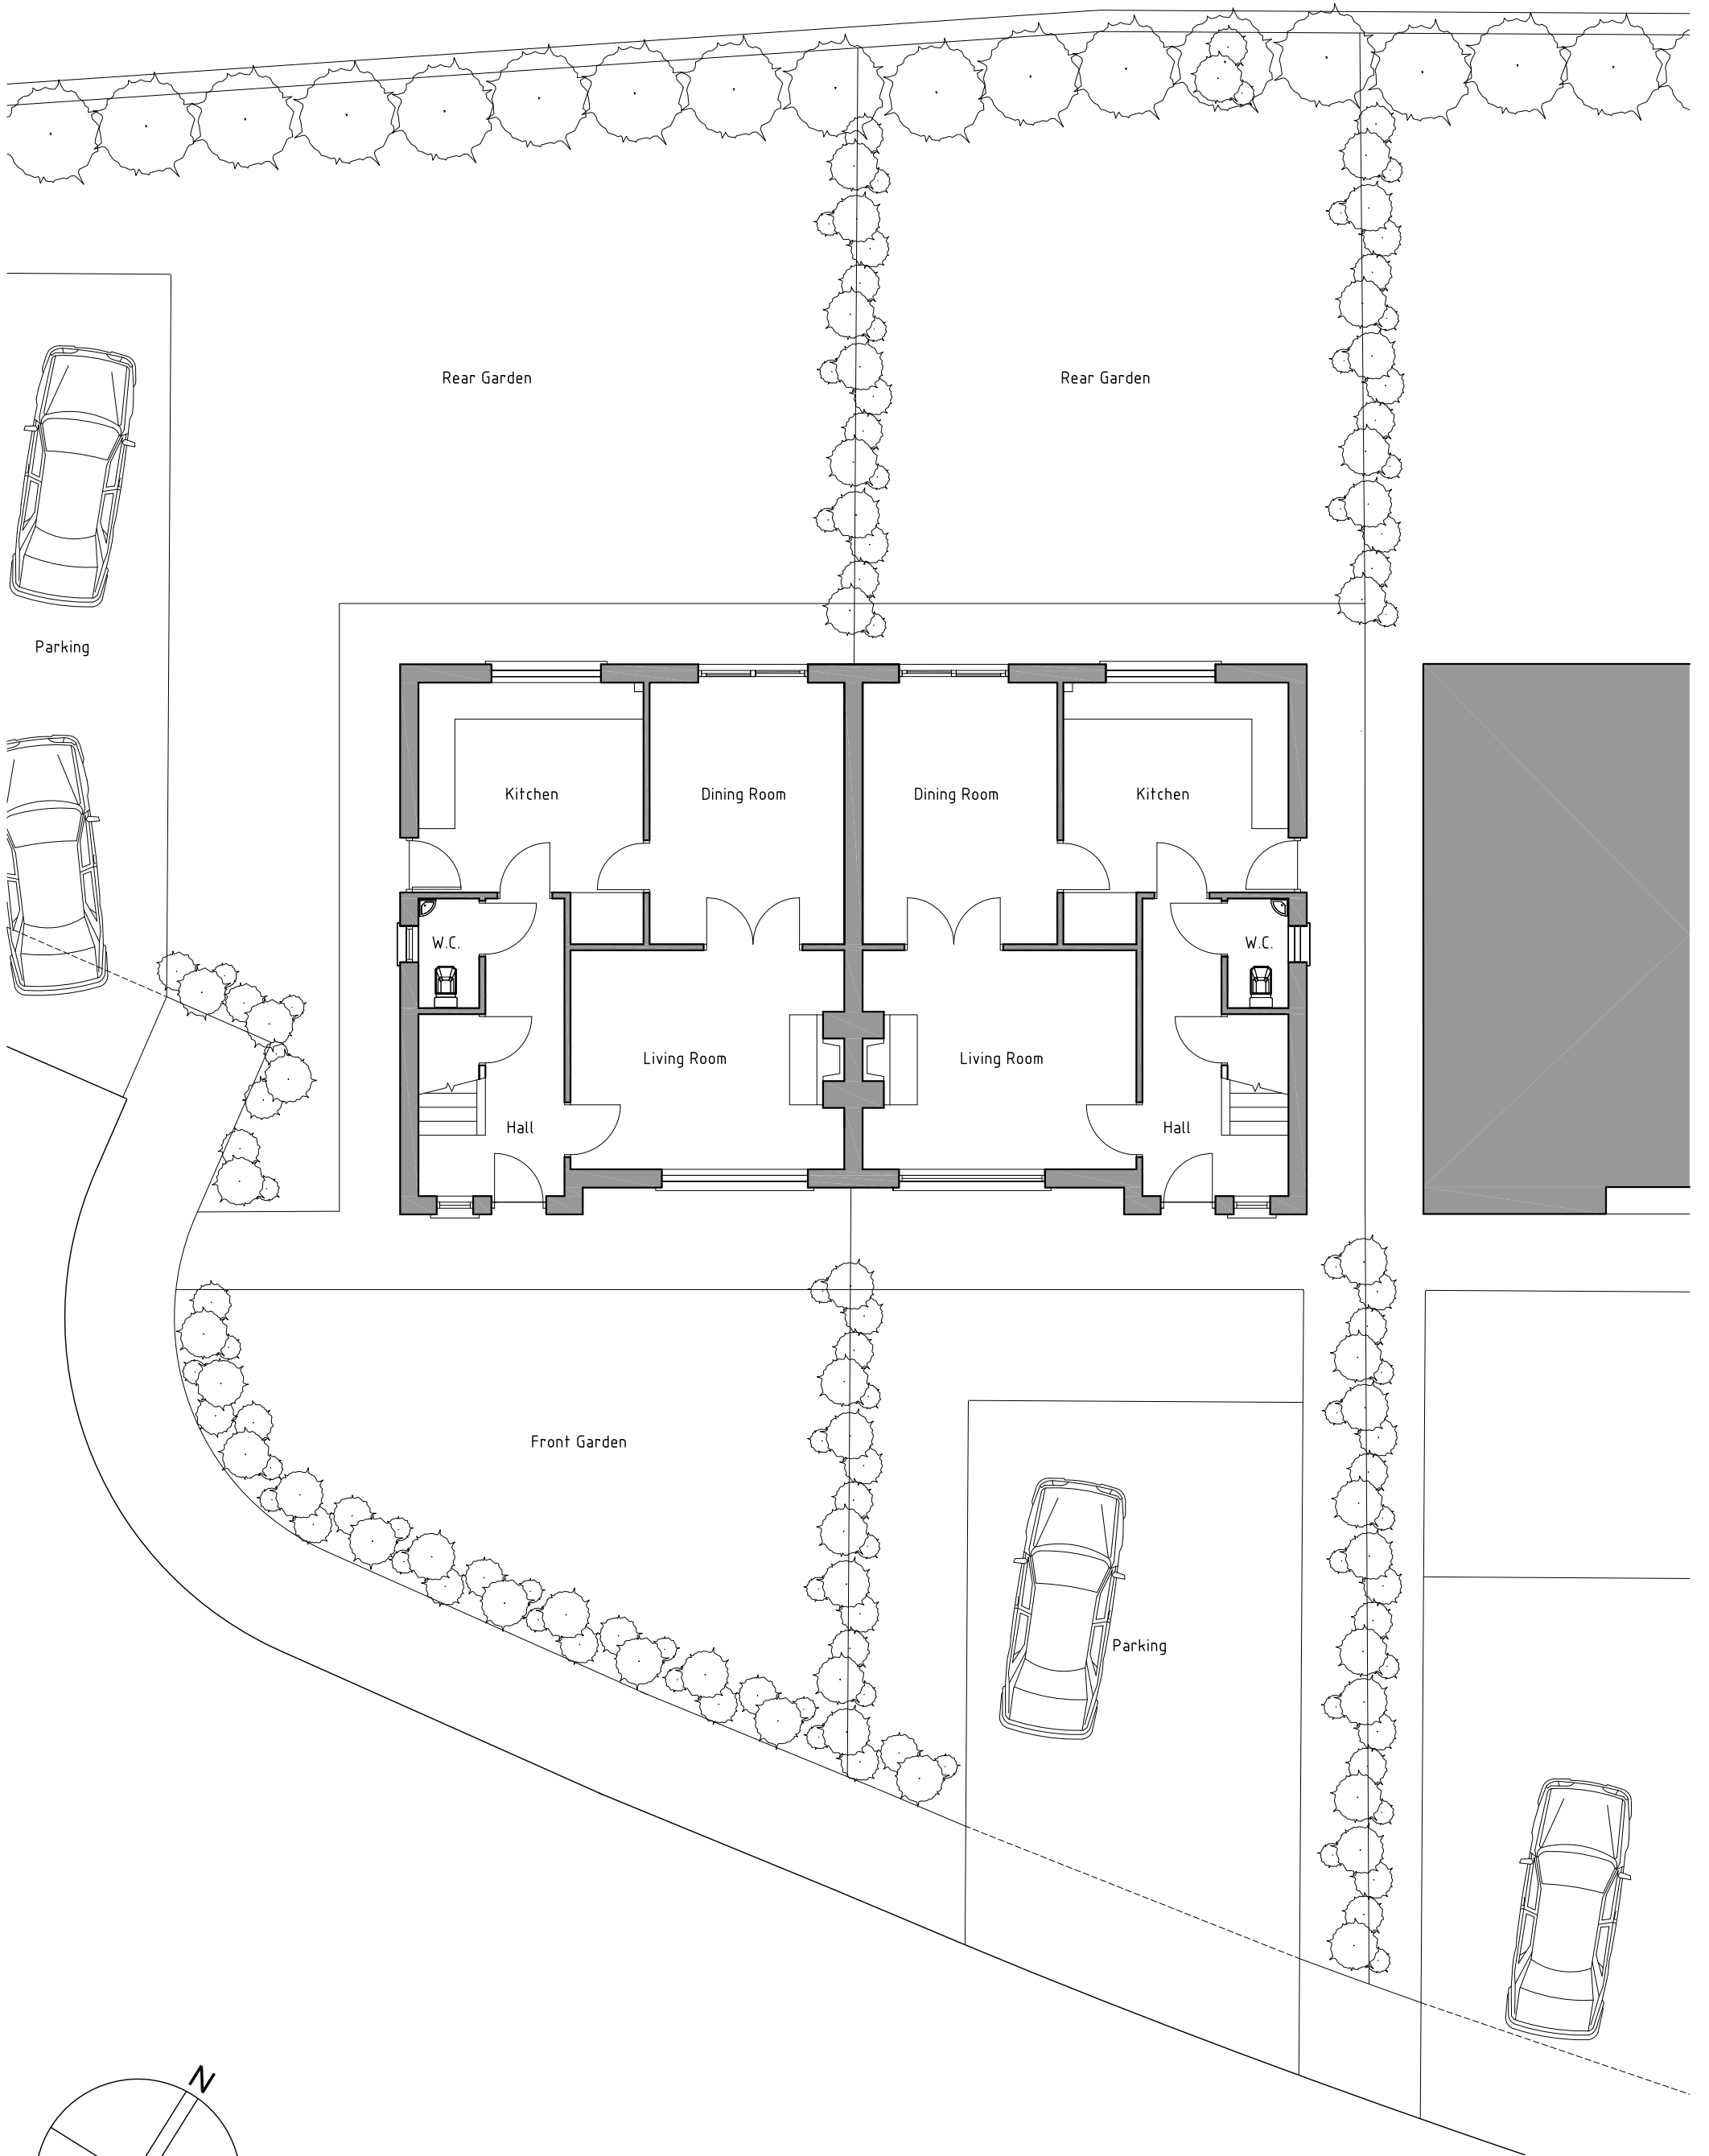


Typical Ground Floor Plan
 No.26-27 Primrose Hill, Clogher, Co. Tyrone.

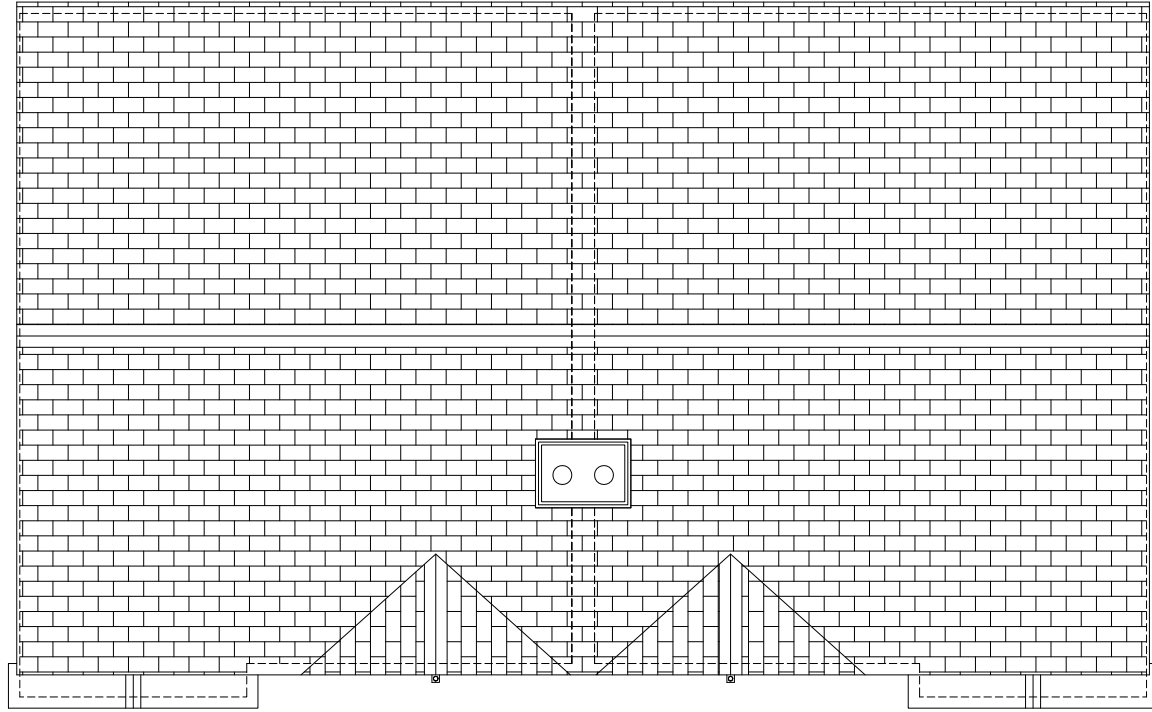


Typical Roof Plan

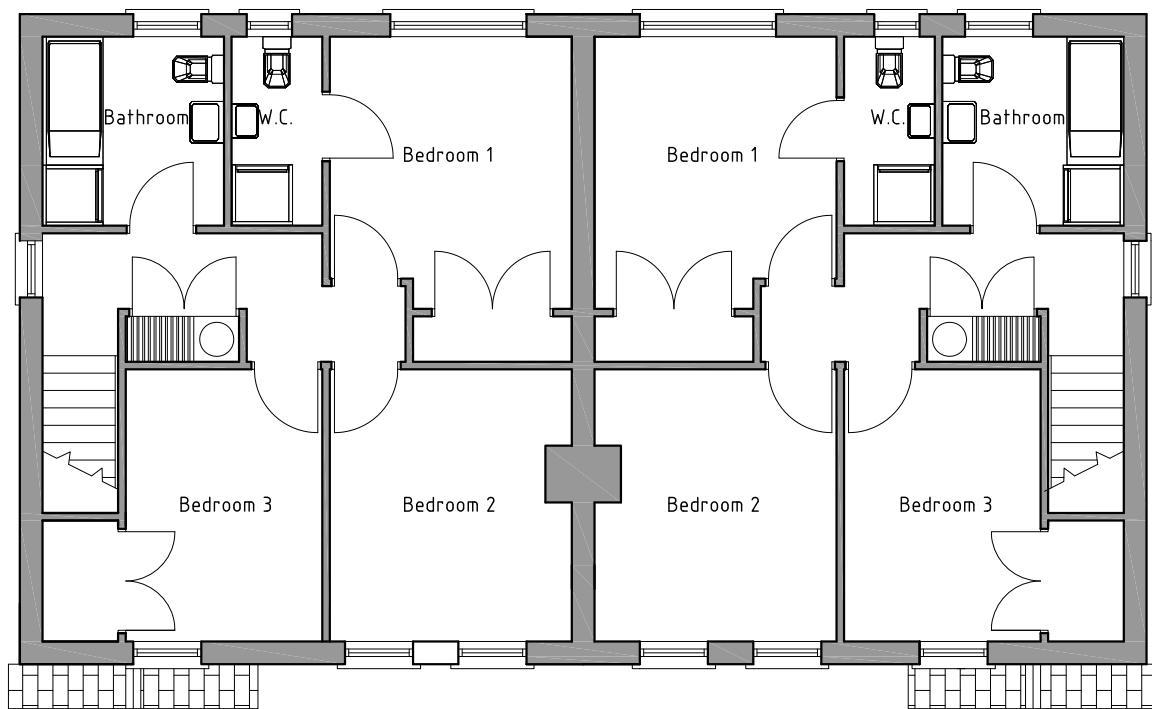

Typical First Floor Plan

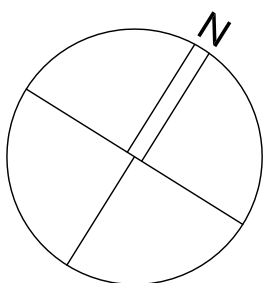

Typical First Floor & Roof Plan,
No.26-27 Primrose Hill, Clogher, Co. Tyrone.

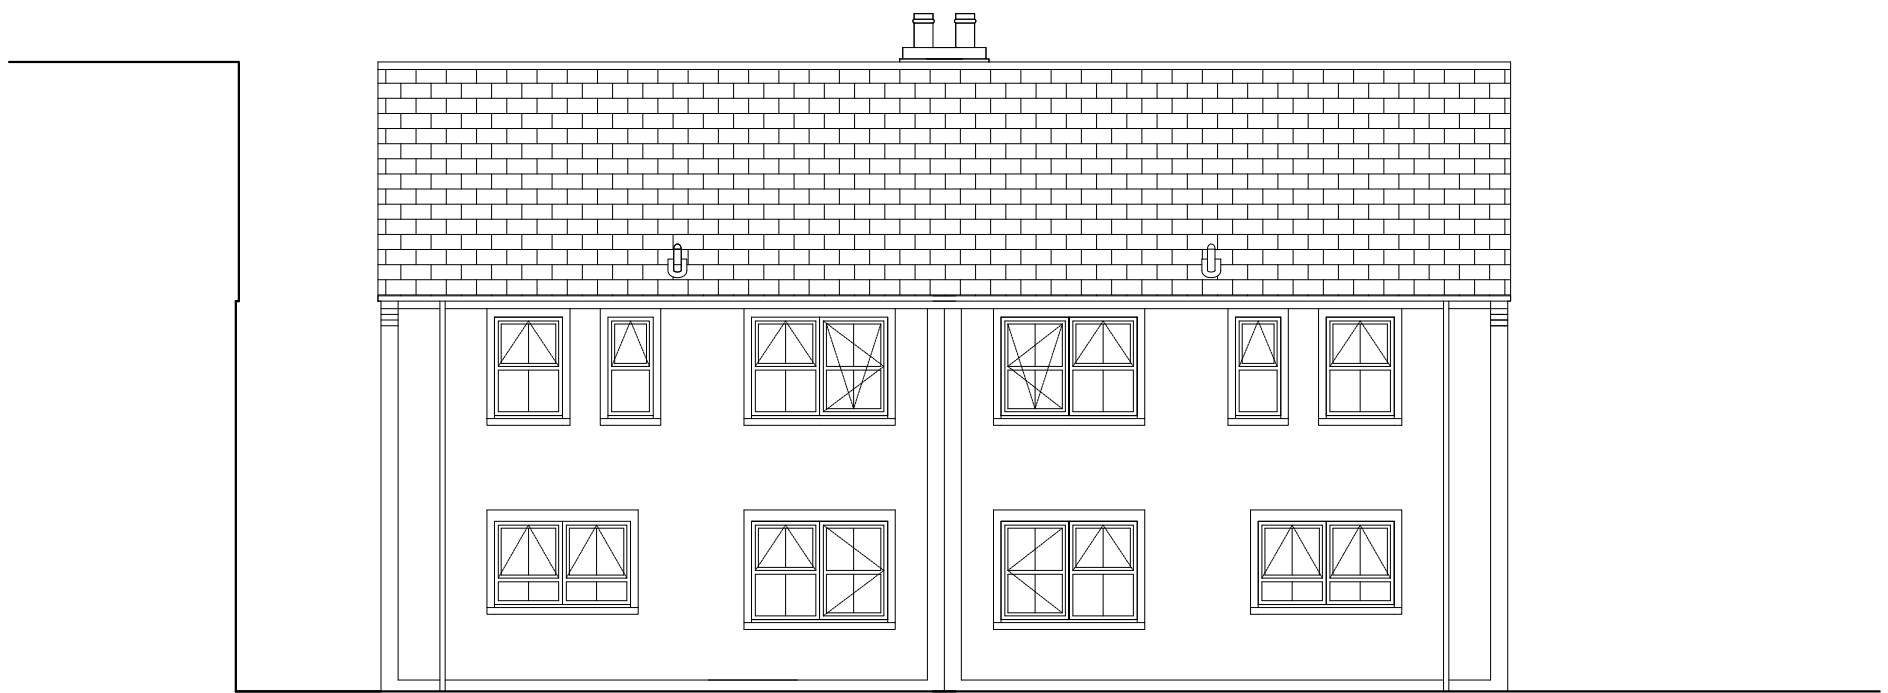

Typical Rear Elevation



Typical Side Elevation



Typical Front Elevation

Typical Elevations,
No.26-27 Primrose Hill, Clogher, Co. Tyrone.